



3	OCT 2013	NEW WEIGHT & EXERCISE ROOM
2	SEP 2012	ROOM 100 RENOVATION
1	FEB 2010	BBT ADDITION
NO.	DATE	DESCRIPTION

REVISIONS

DRAWN BY	SS	SCALE	NTS
CH'D BY	SS	DWG.No.	N102-1
DATE	MARCH 2008		



GROUND FLOOR PLAN of  
DR.J.M. DENISON SECONDARY SCHOOL




2.	2010	BBT ADDITION
1.	FEB 04	GENERAL FMIS UPDATE

REVISIONS

DRAWN BY	SS	SCALE	NTS
CH'D BY	SS	DWG.No.	N102-2
DATE	MARCH 08		



SECOND FLOOR PLAN of  
DR. JOHN M. DENISON SECONDARY SCHOOL

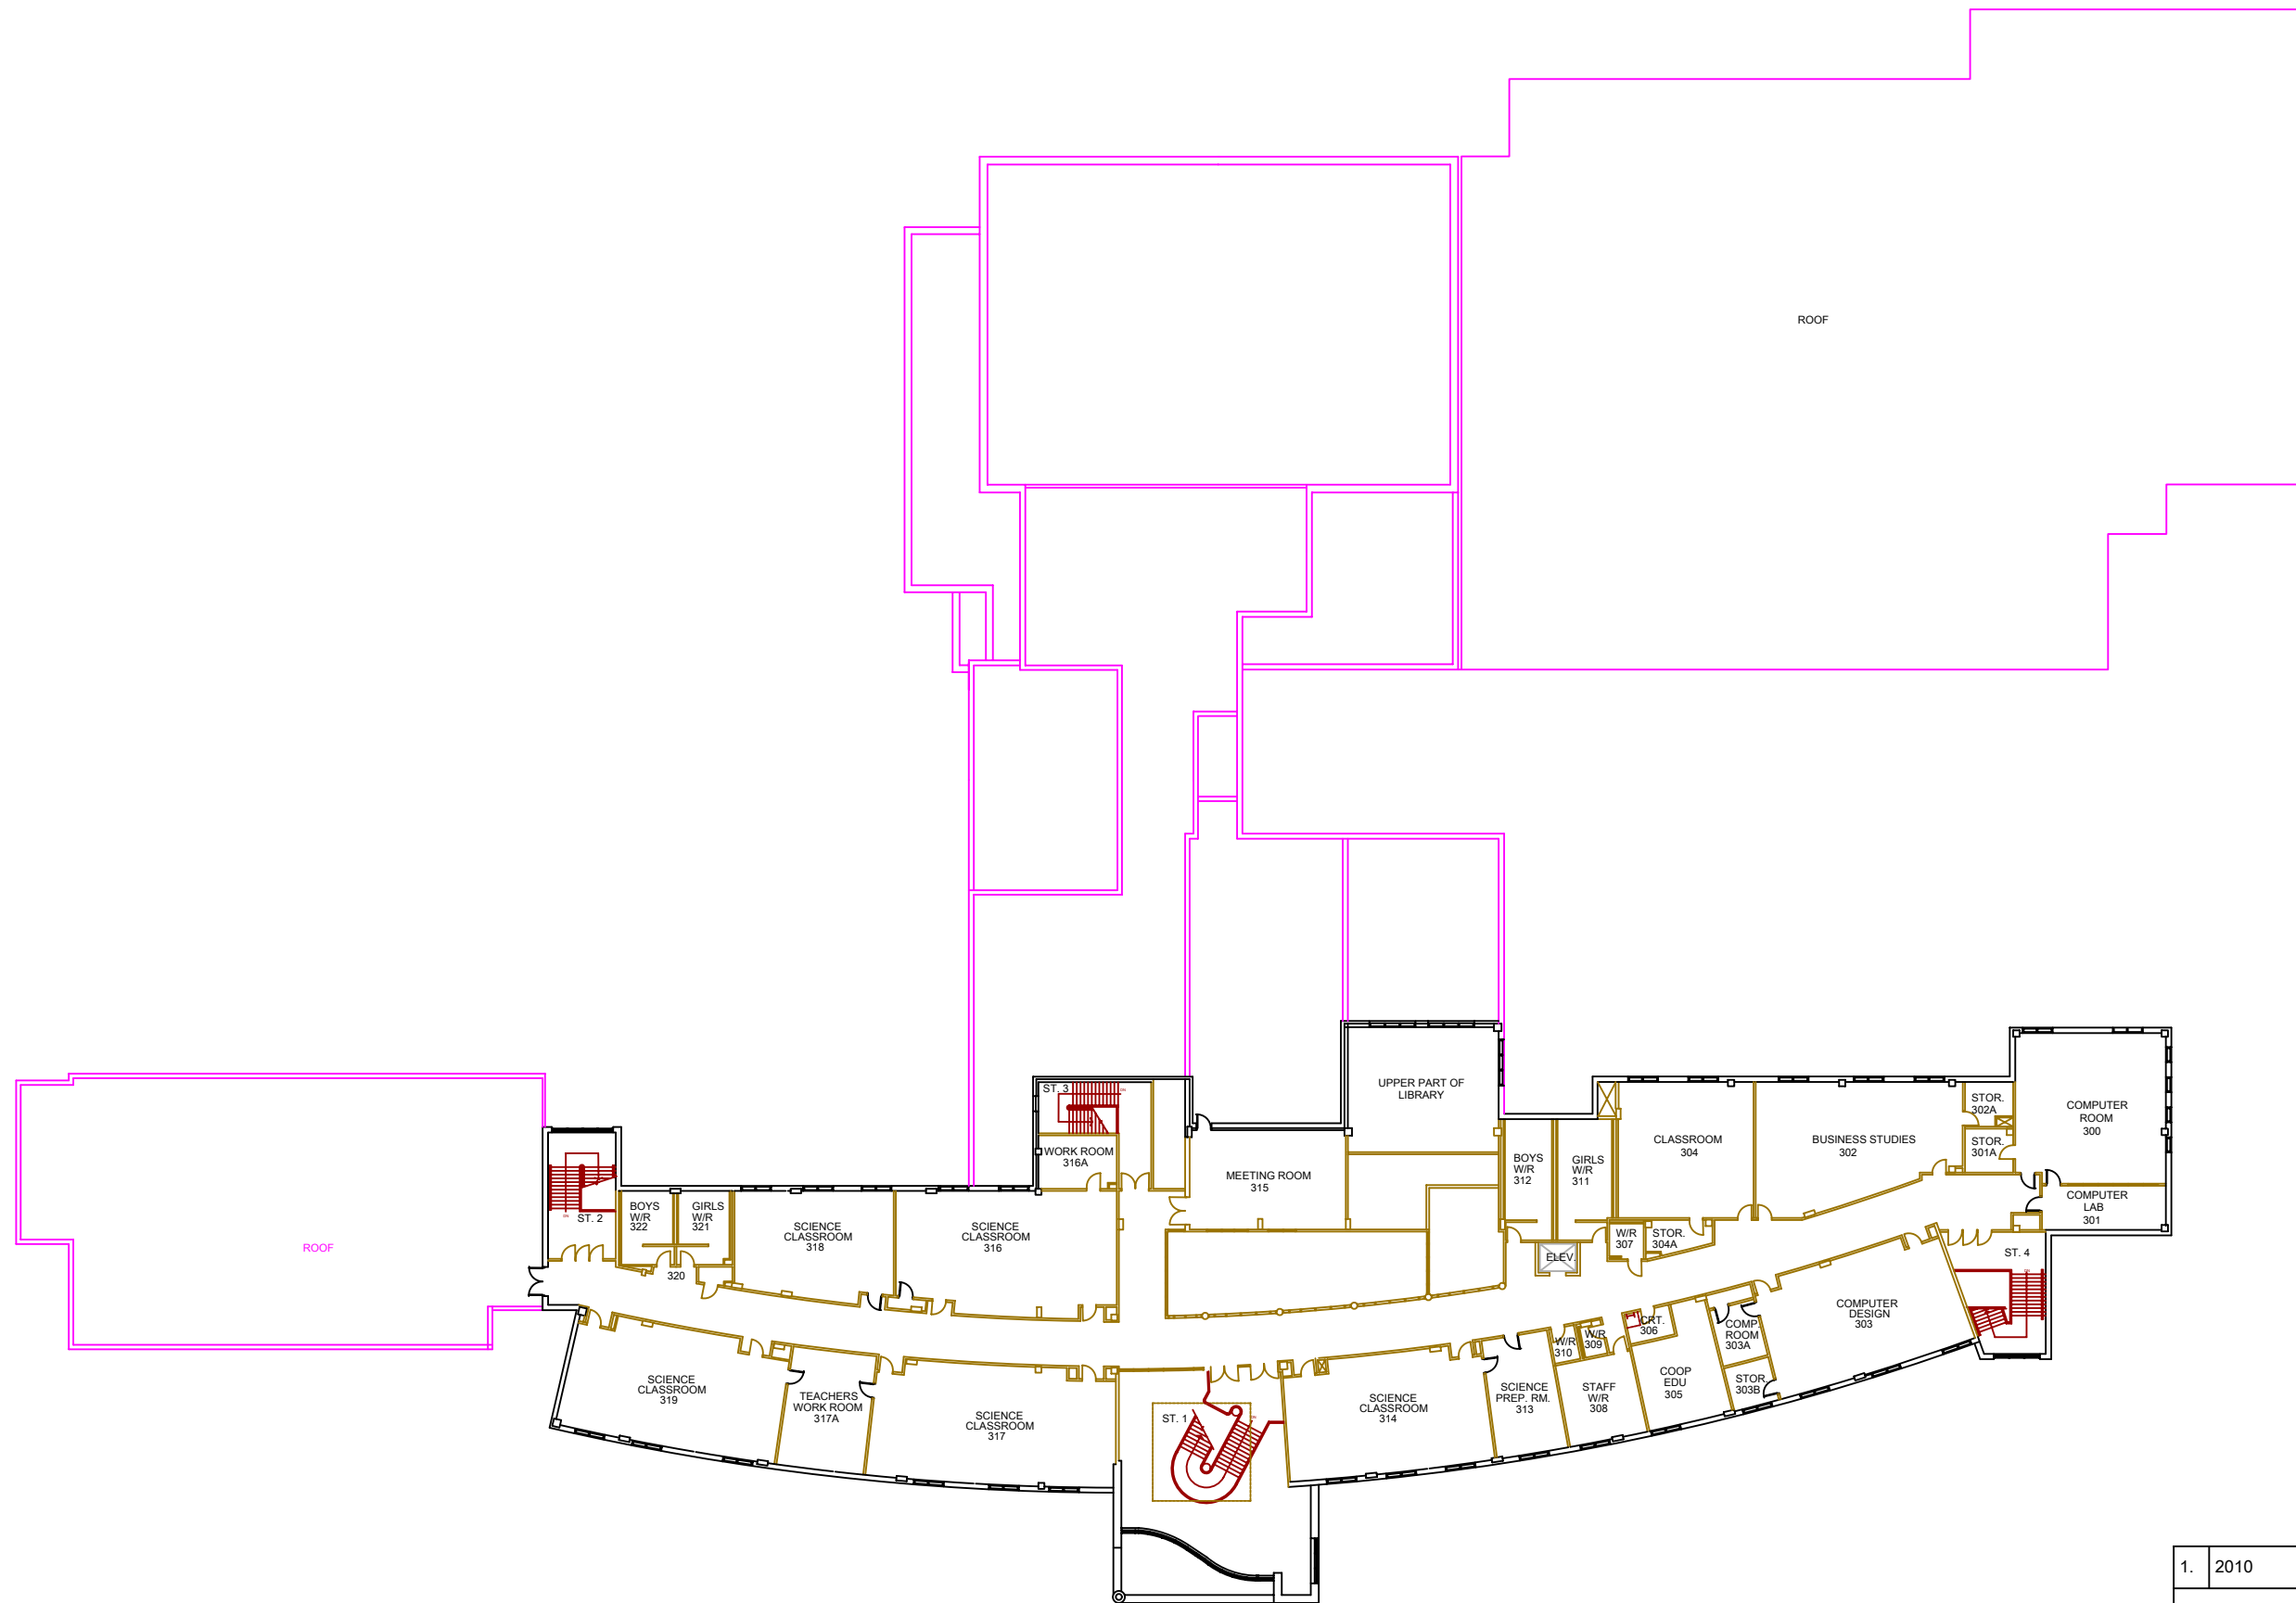

1.	2010	BBT ADDITION
REVISIONS		
DRAWN BY	SS	SCALE NTS
CH'D BY	SS	DWG.No.
DATE	MARCH 2008	N102-3



**THIRD FLOOR PLAN of  
DR.J.M. DENISON SECONDARY SCHOOL**