


7	NOV./18	2017 RENO (from proj dwgs, no ab recvd)
6	JUL. /13	2013 ELEVATOR RENO
5	JAN. 2010	ROOM NUMBERS UPDATE
4	AUG. /06	FMIS UPDATE
3	JAN. /03	FMIS UPDATE
2	NOV. /00	FMIS UPDATE
1	NOV. /99	FMIS UPDATE
NO.	DATE	DESCRIPTION

REVISIONS

DRAWN BY	VM	SCALE	NTS
CH'D BY		DWG.No.	
DATE	AUG. /06		C311-2



SECOND FLOOR PLAN  
LANGSTAFF SECONDARY SCHOOL

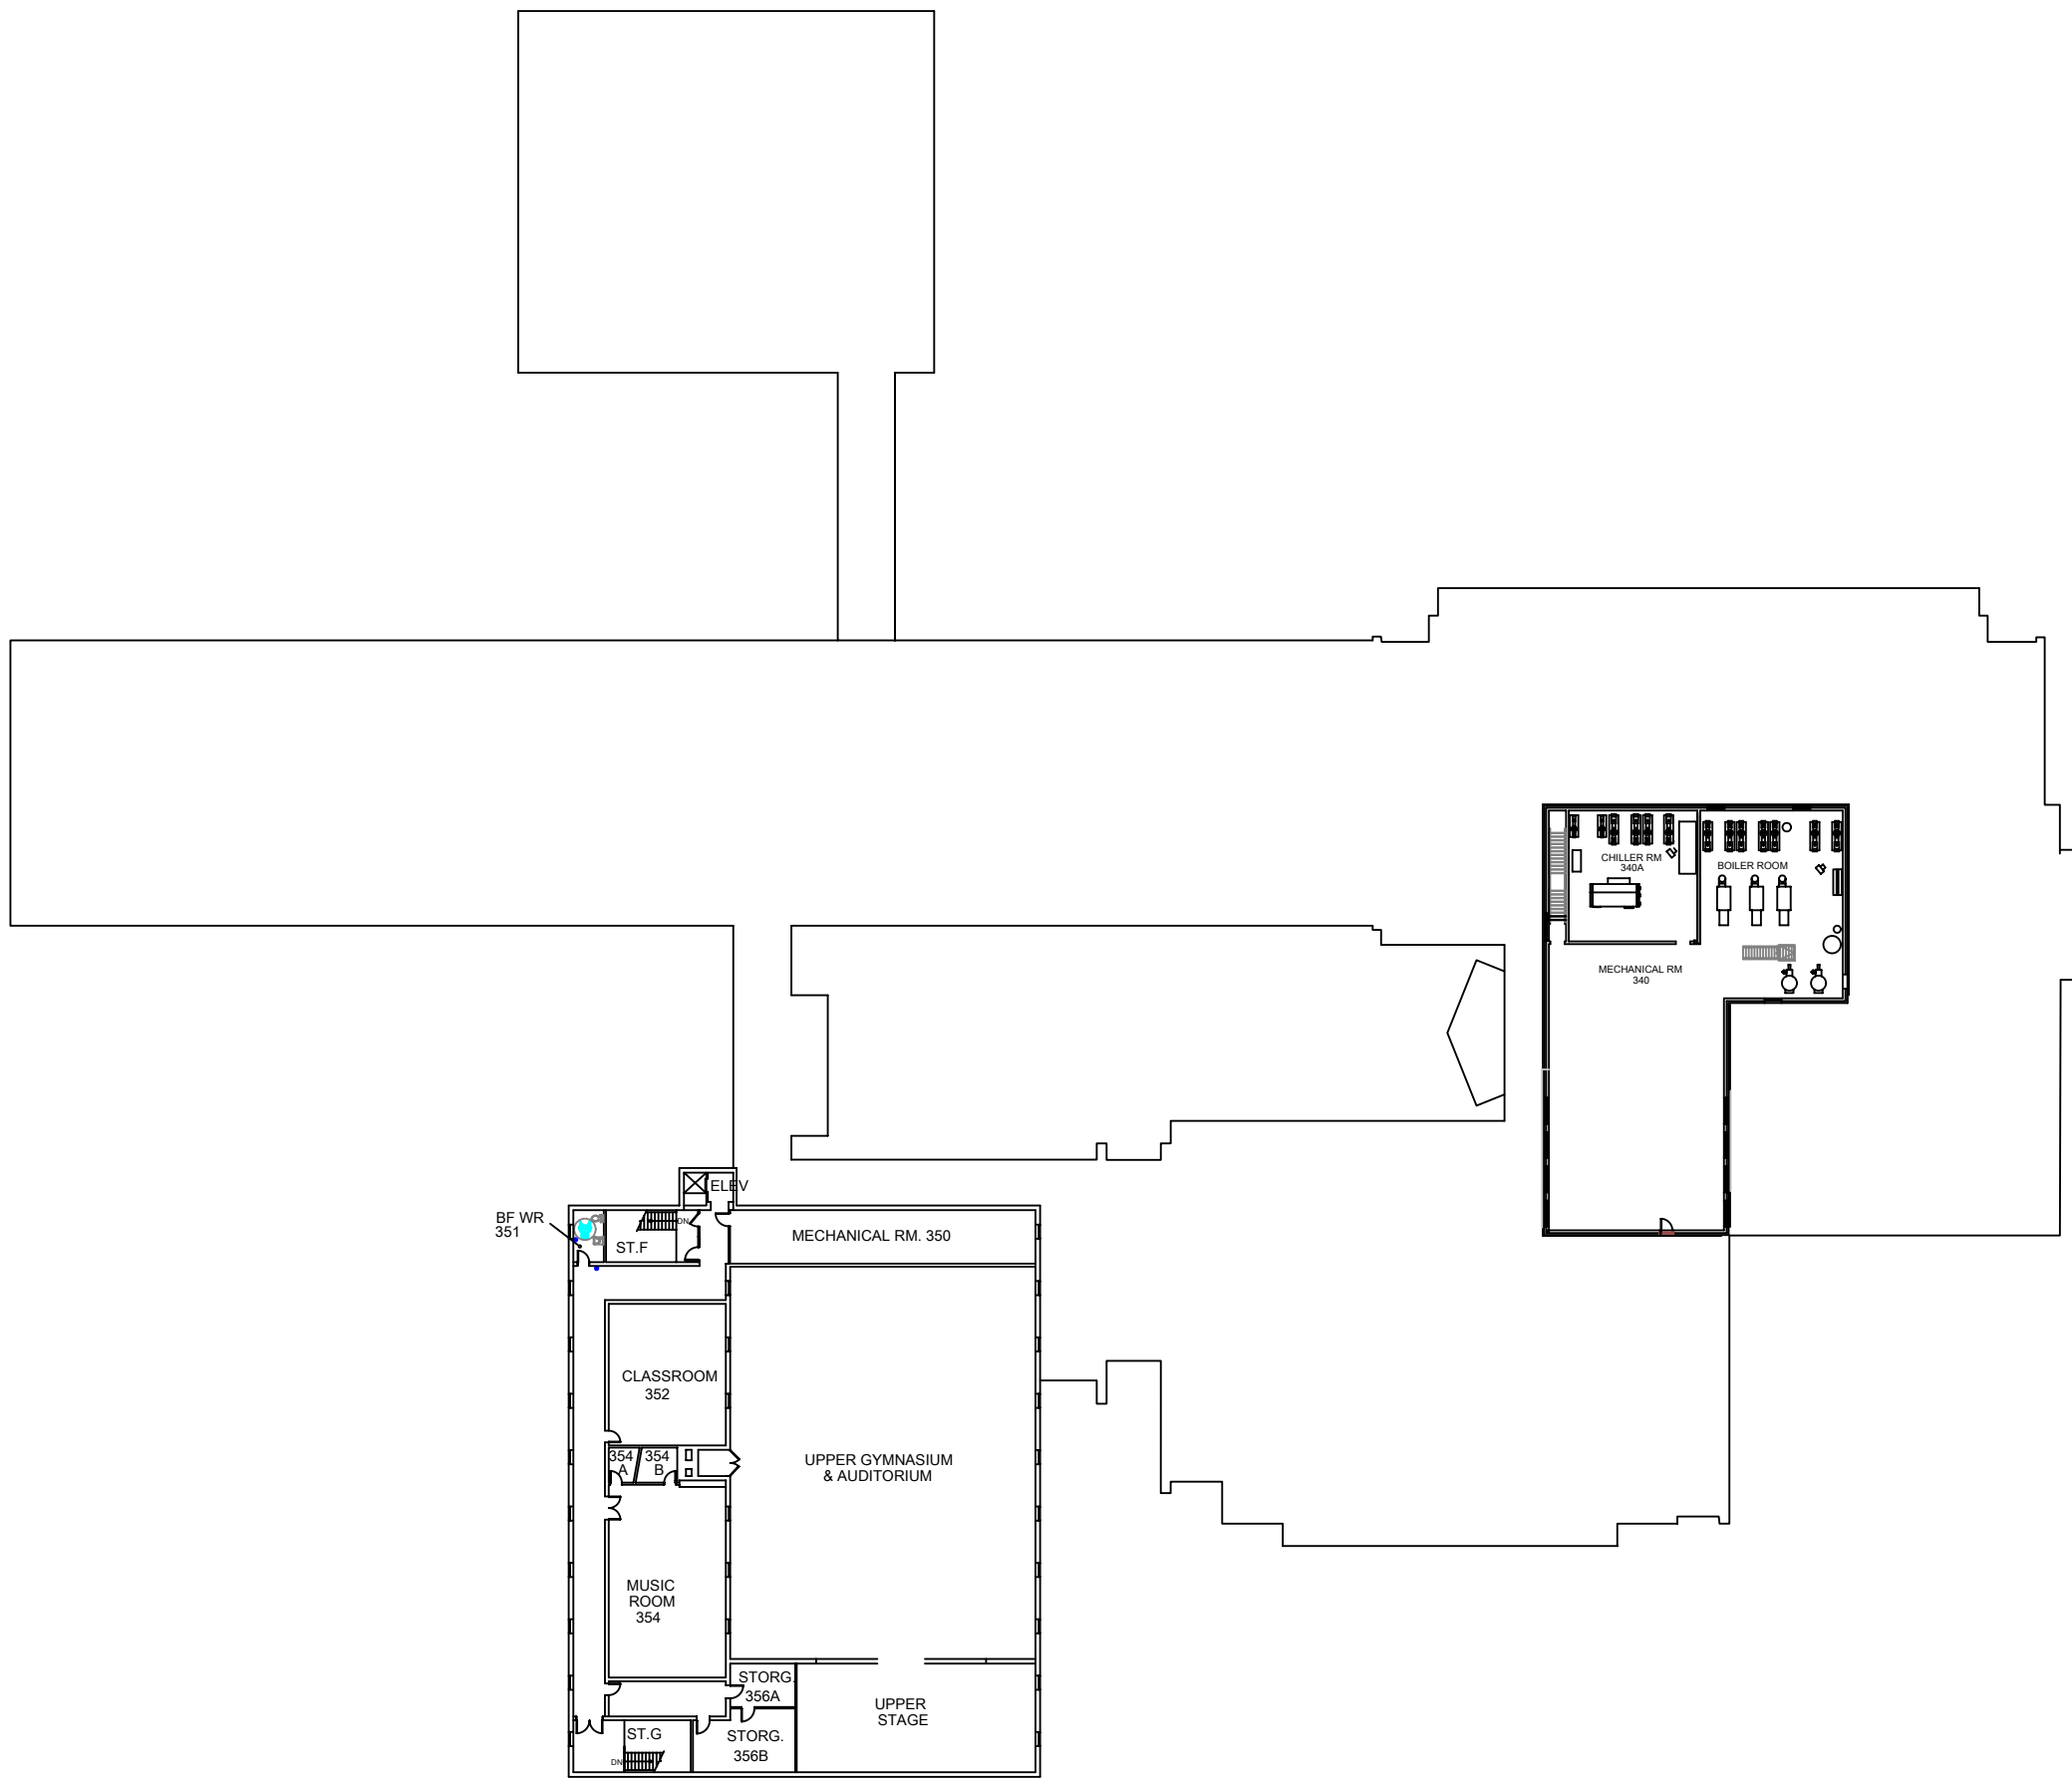

NO.	DATE	DESCRIPTION
4	AUG. /06	FMIS UPDATE
3	JAN. /03	FMIS UPDATE
2	NOV. /00	FMIS UPDATE
1	NOV. /99	FMIS UPDATE

REVISIONS		
DRAWN BY	VM	SCALE NTS
CH'D BY		DWG.No. C311-3
DATE	AUG. /06	



THIRD FLOOR PLAN  
LANGSTAFF SECONDARY SCHOOL