




NO.	DATE	DESCRIPTION
2	AUG./2016	PORTABLE ADDITION
1	JUL./2003	FMS UPDATE
REVISIONS		
DRAWN BY	JF	SCALE N.T.S.
CH'D BY	VY	DWG.No.
REVISED DATE	JUL./03	C316-1

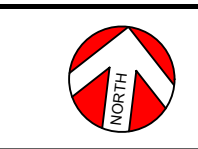

**GROUND FLOOR PLAN**  
**RICHMOND HILL HIGH SCHOOL**

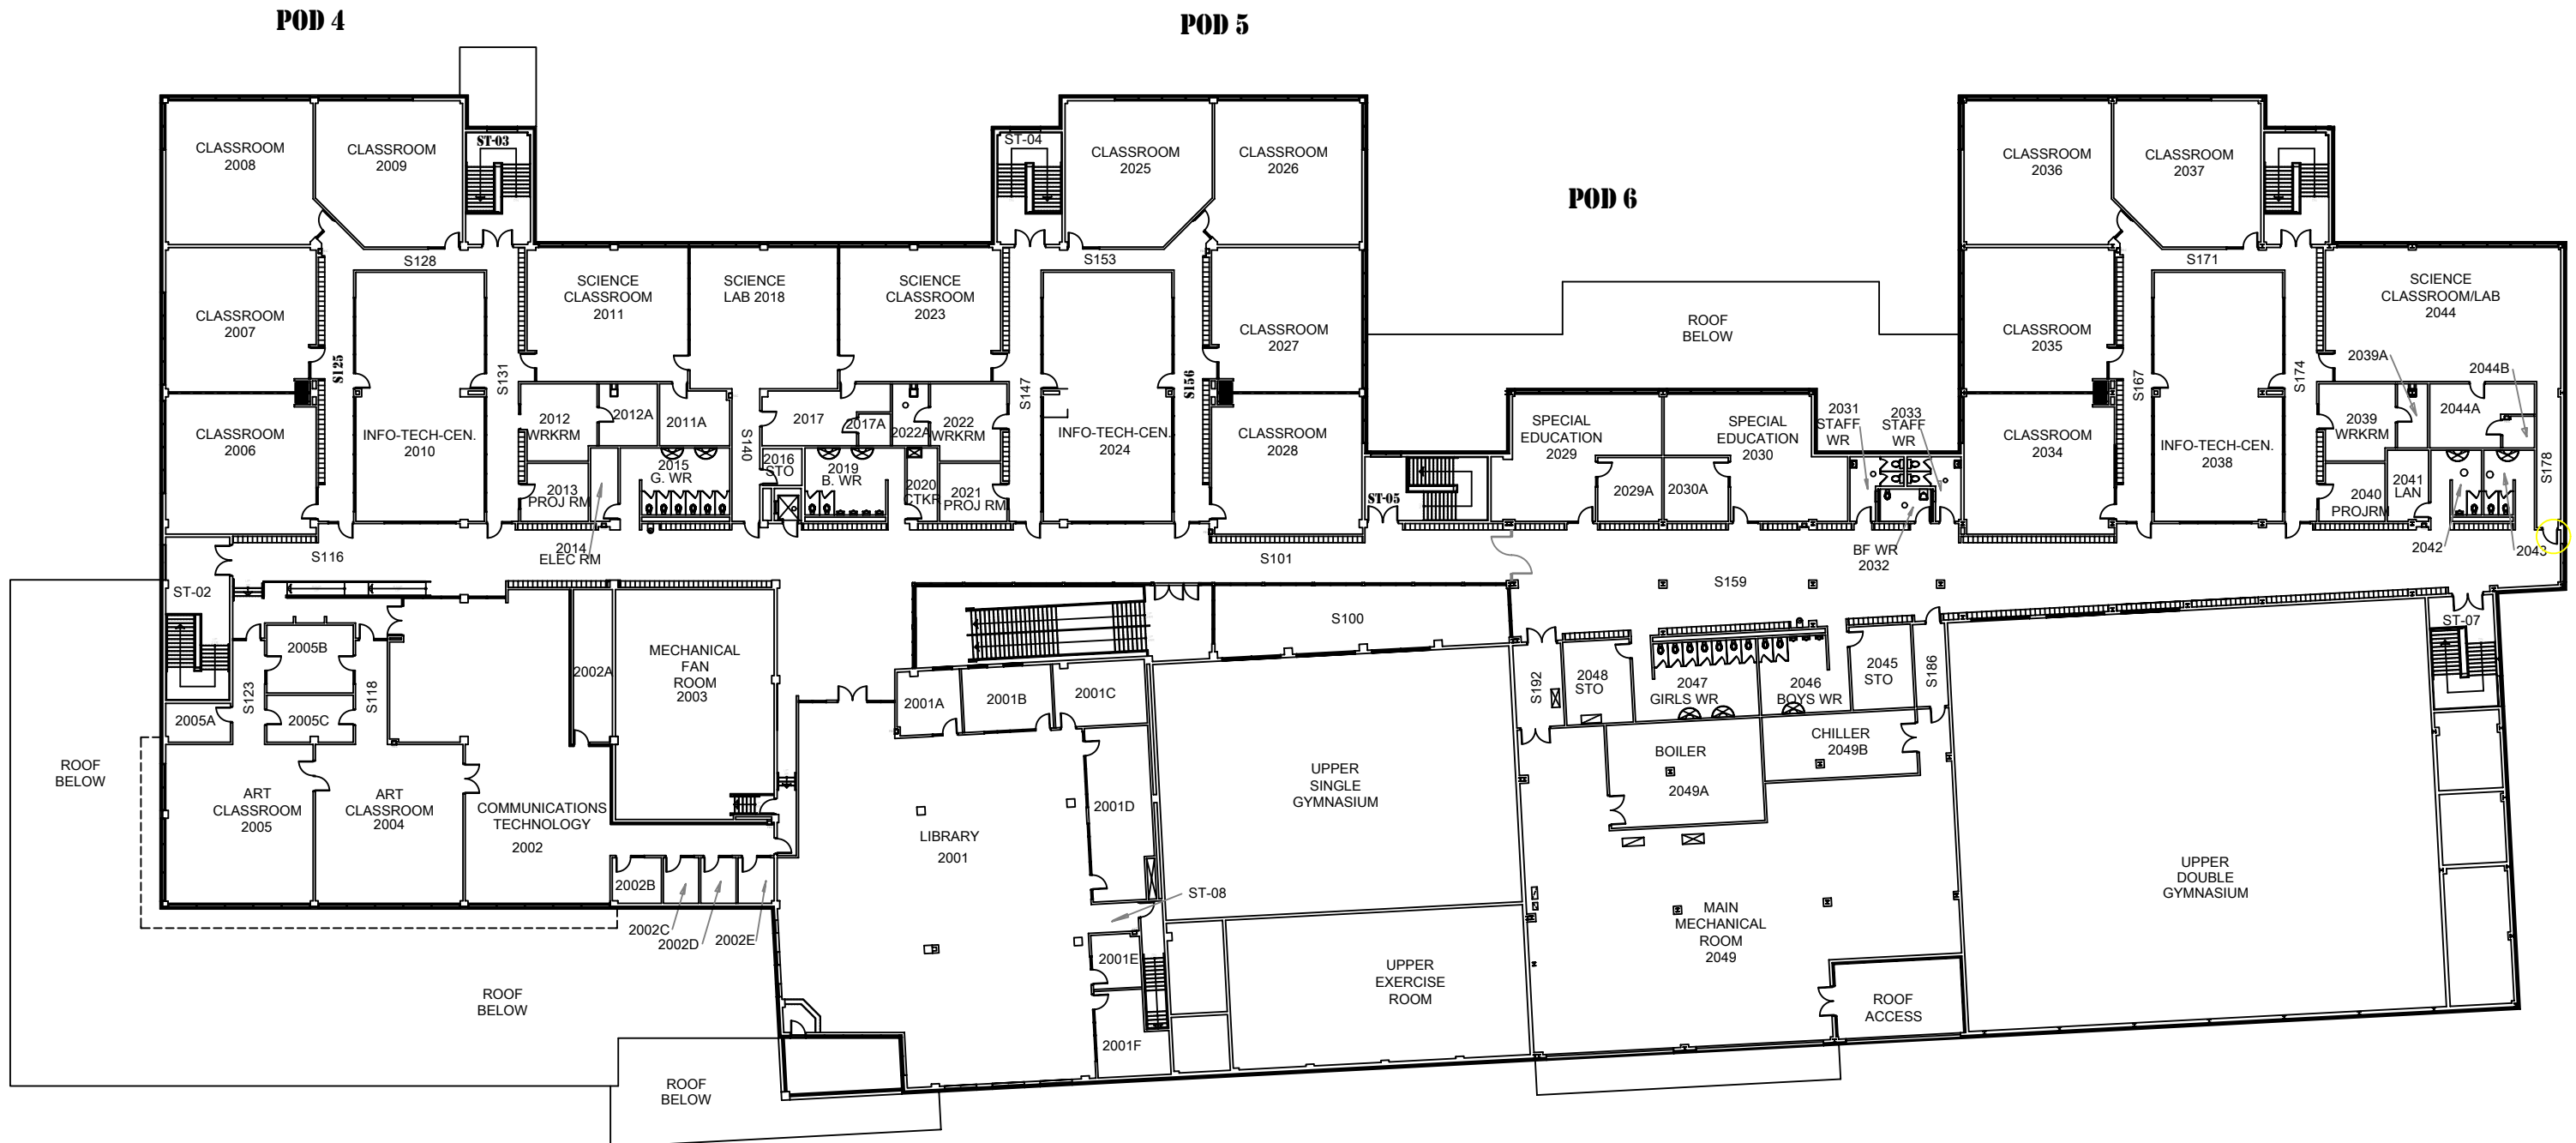

NO.	DATE	DESCRIPTION
2	SEP. /13	NEW FIRE DOOR SEPARATION
1	JUL. /03	FMIS UPDATE
REVISIONS		
DRAWN BY	JF	SCALE N.T.S.
CH'D BY		DWG.No.
REVISED DATE	JUL. 03	C316-2

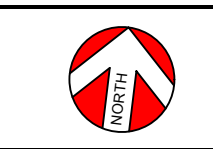

**SECOND FLOOR PLAN  
RICHMOND HILL HIGH SCHOOL**