




2	AUG 2015	COMPLEX NEEDS CLASSROOM ADDED
1	OCT 2014	PORTABLES ADDED
NO.	DATE	DESCRIPTION

REVISIONS

DRAWN BY	DCS	SCALE	NTS
CH'D BY		DWG.No.	W319-1
DATE	SEPT. /06		



GROUND FLOOR PLAN
WOODBRIDGE COLLEGE

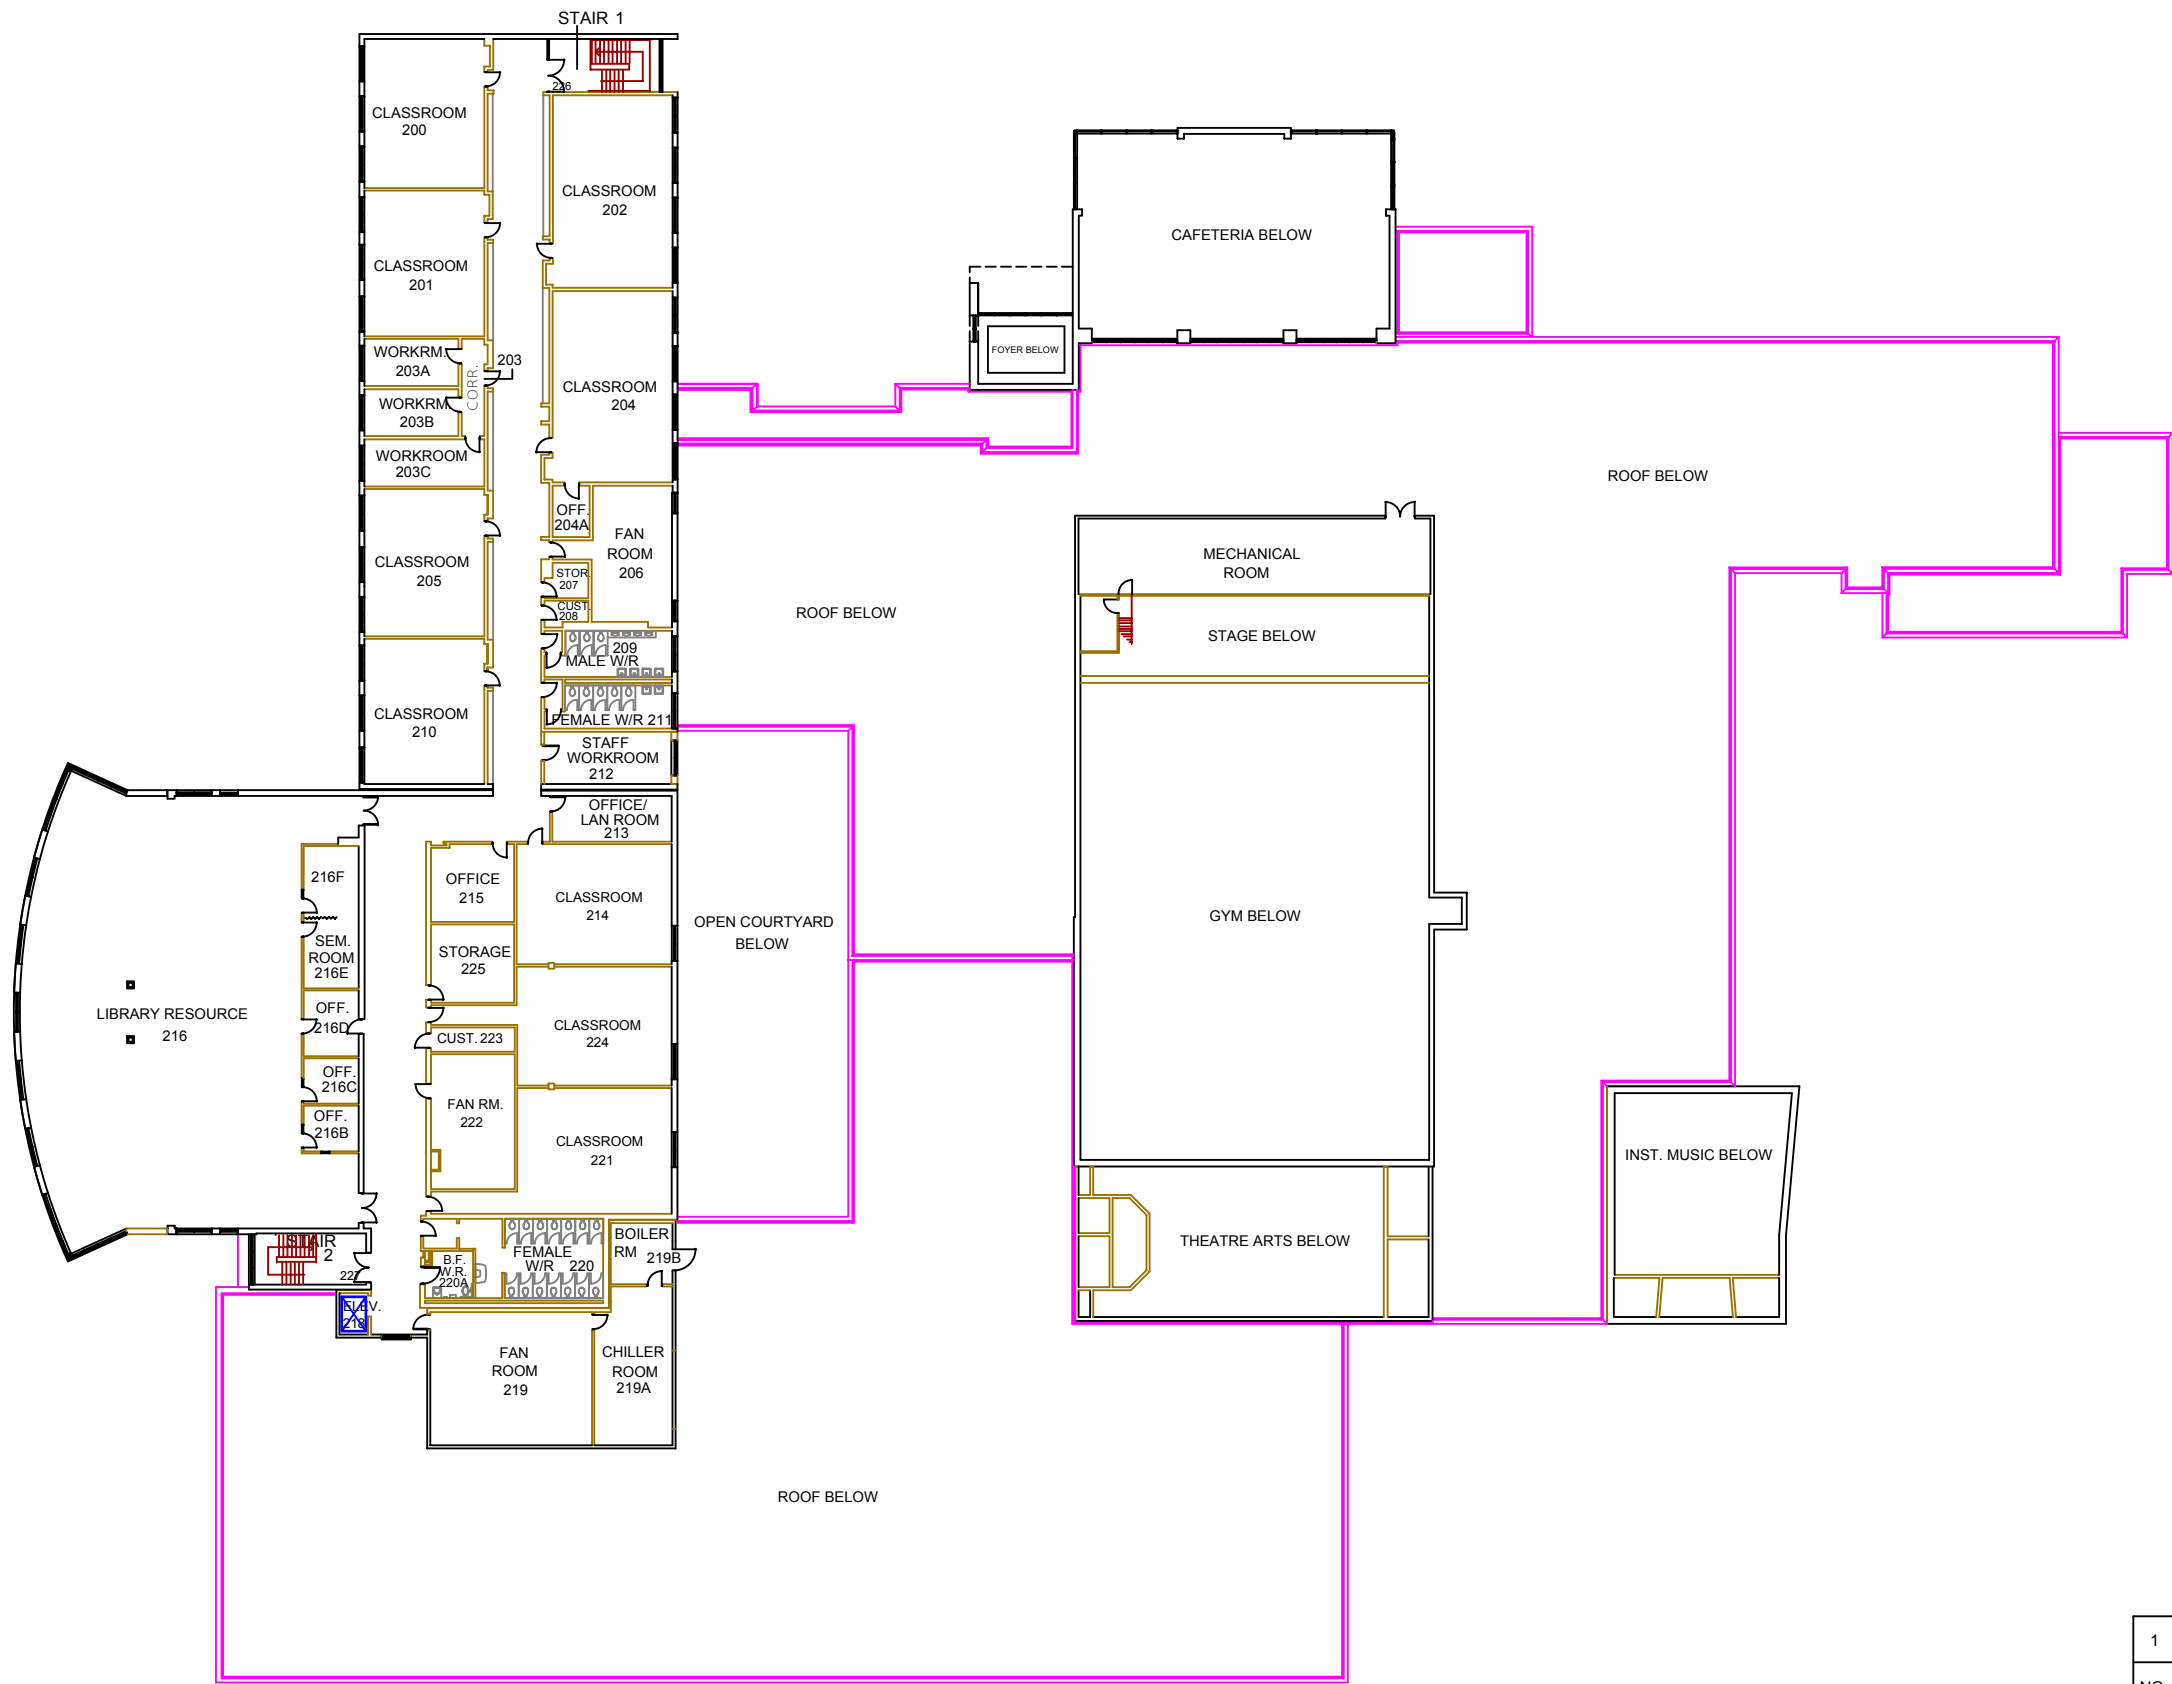

NO.	DATE	DESCRIPTION
1	AUG 2015	BARRIER FREE W/R ADDED RM 220A
REVISIONS		
DRAWN BY		SCALE
JF		NTS
CH'D BY		DWG.No.
		W319-2
DATE		
NOV. /04		



**SECOND FLOOR PLAN
WOODBRIIDGE COLLEGE**