


PORT. 1123 PORT. 1124 PORT. 1125 PORT. 1126 PORT. 1127

PORT. 1122

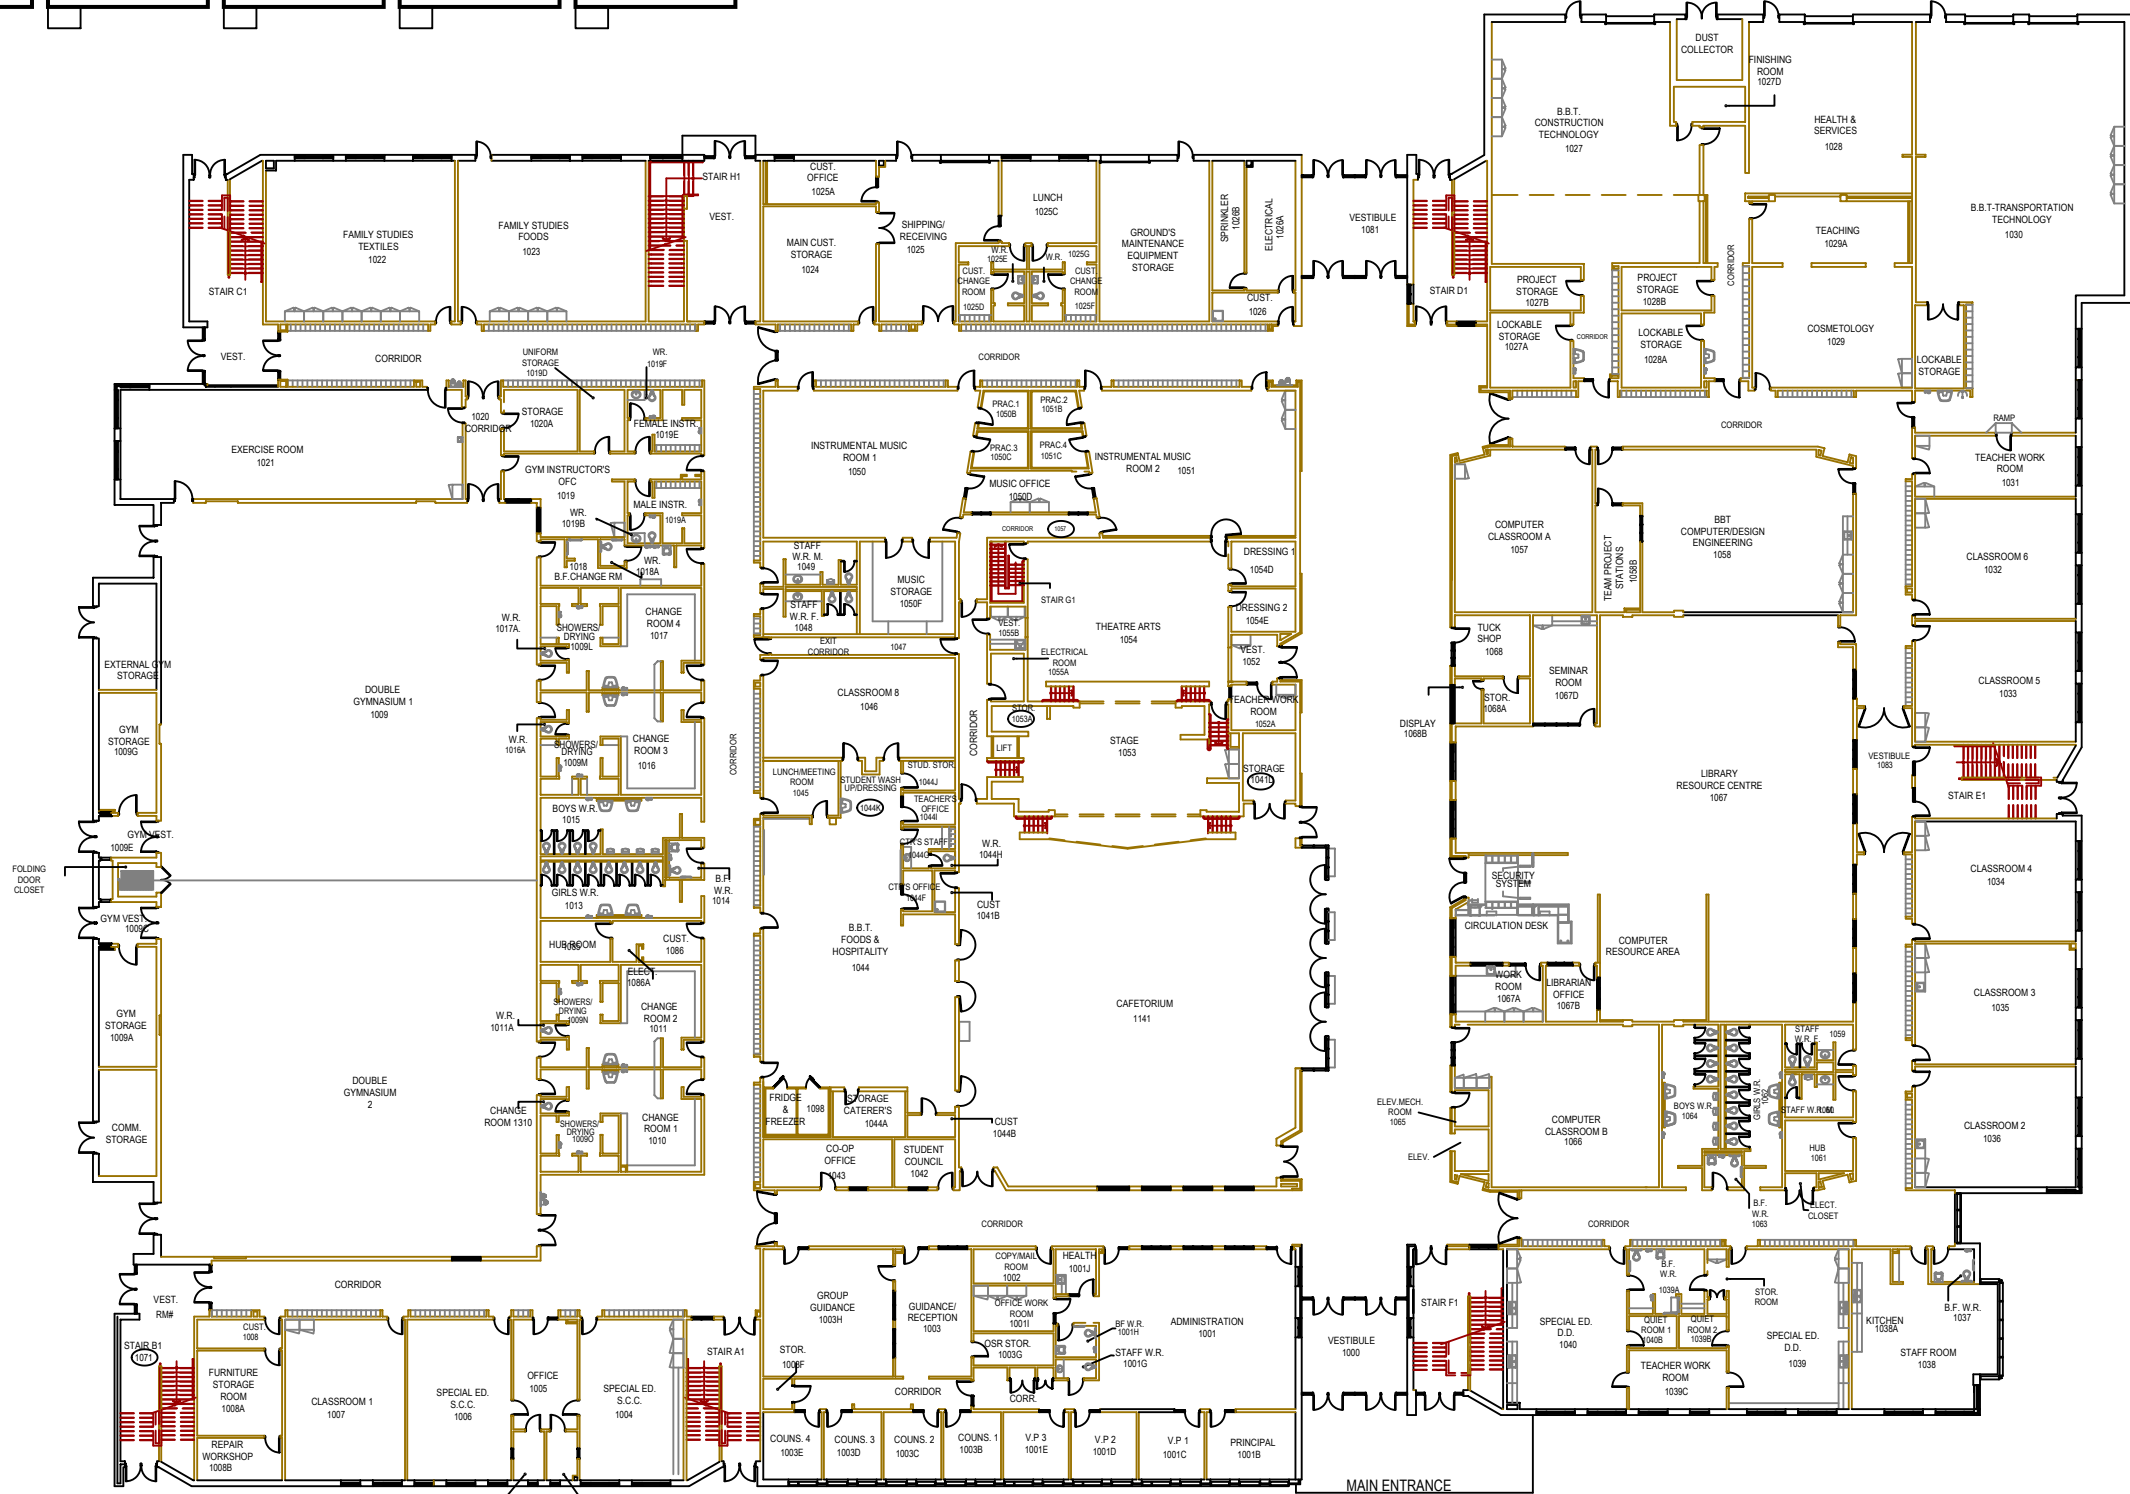

NO.	DATE	DESCRIPTION
2	OCT/14	PORTABLES ADDED
1	MAY/12	COSMETOLOGY RENOVATION

REVISIONS

DRAWN BY	KM	SCALE	NTS
CHD BY	VM	DWG.No.	E402-1
DATE	JULY 2007.		



GROUND FLOOR PLAN of
BUR OAK SECONDARY SCHOOL



1	JUL/07	FMS LAYER/FIREPLAN
NO.	DATE	DESCRIPTION
REVISIONS		
DRAWN BY	KM	SCALE NTS
CH'D BY	VM	DWG.No. E402-2
DATE	JULY 2007	



**SECOND FLOOR PLAN
BUR OAK SECONDARY SCHOOL**