


1.	MAR 14	SPECIAL ED. RENOVATIONS
NO.	DATE	DESCRIPTION
REVISIONS		
DRAWN BY	MM	SCALE NTS
CH'D BY		DWG.No.
DATE	MAY 2010	E404-1



GROUND FLOOR PLAN of MARKHAM DISTRICT HIGH SCHOOL

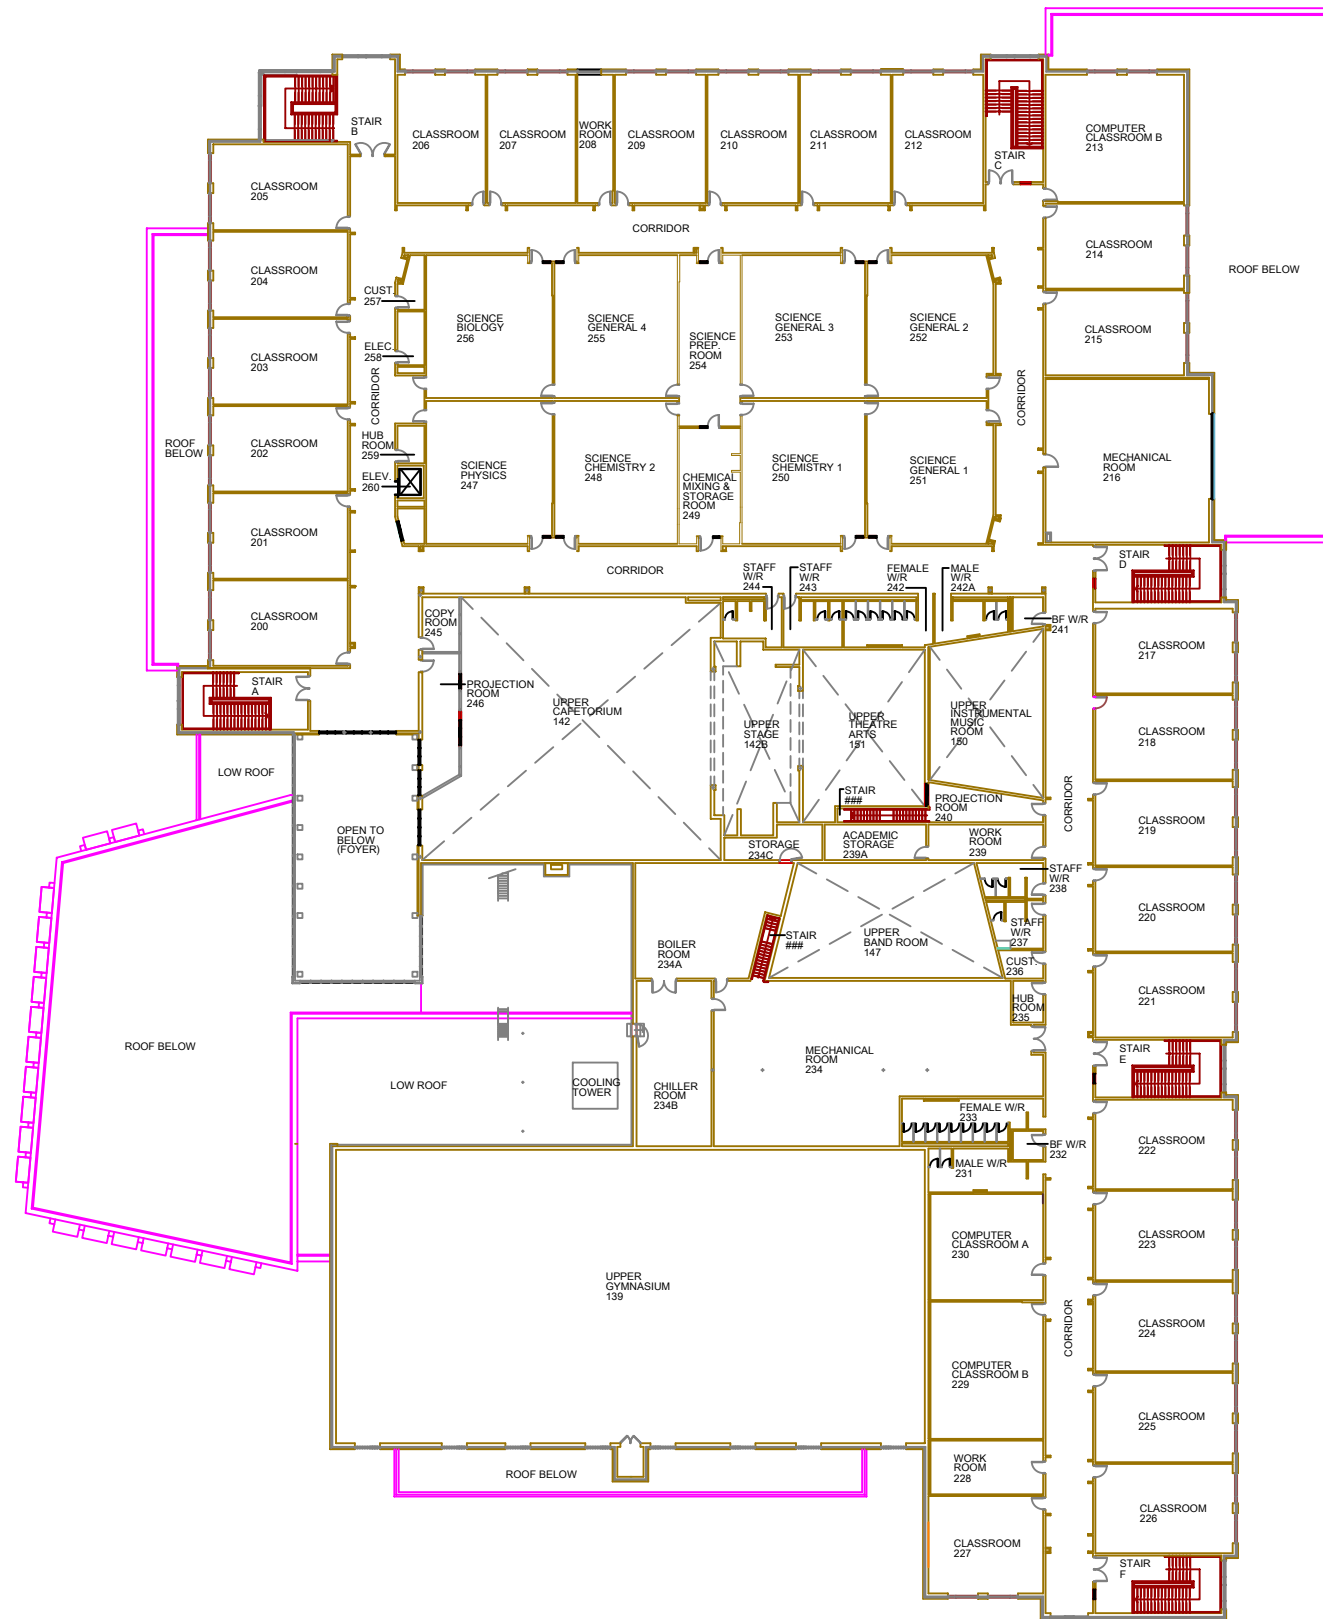

NO.	DATE	DESCRIPTION
REVISIONS		
DRAWN BY	MM	SCALE NTS
CH'D BY		DWG.No. E404-2
DATE	MAY 2010	



**SECOND FLOOR PLAN of
MARKHAM DISTRICT HIGH SCHOOL**