


| NO. | DATE | DESCRIPTION |
|-----------|-----------|-------------|
| REVISIONS | | |
| DRAWN BY | SS | SCALE NTS |
| CH'D BY | | DWG.No. |
| DATE | SEPT/2011 | E406-1 |



GROUND FLOOR PLAN MILLIKEN MILLS HIGH SCHOOL

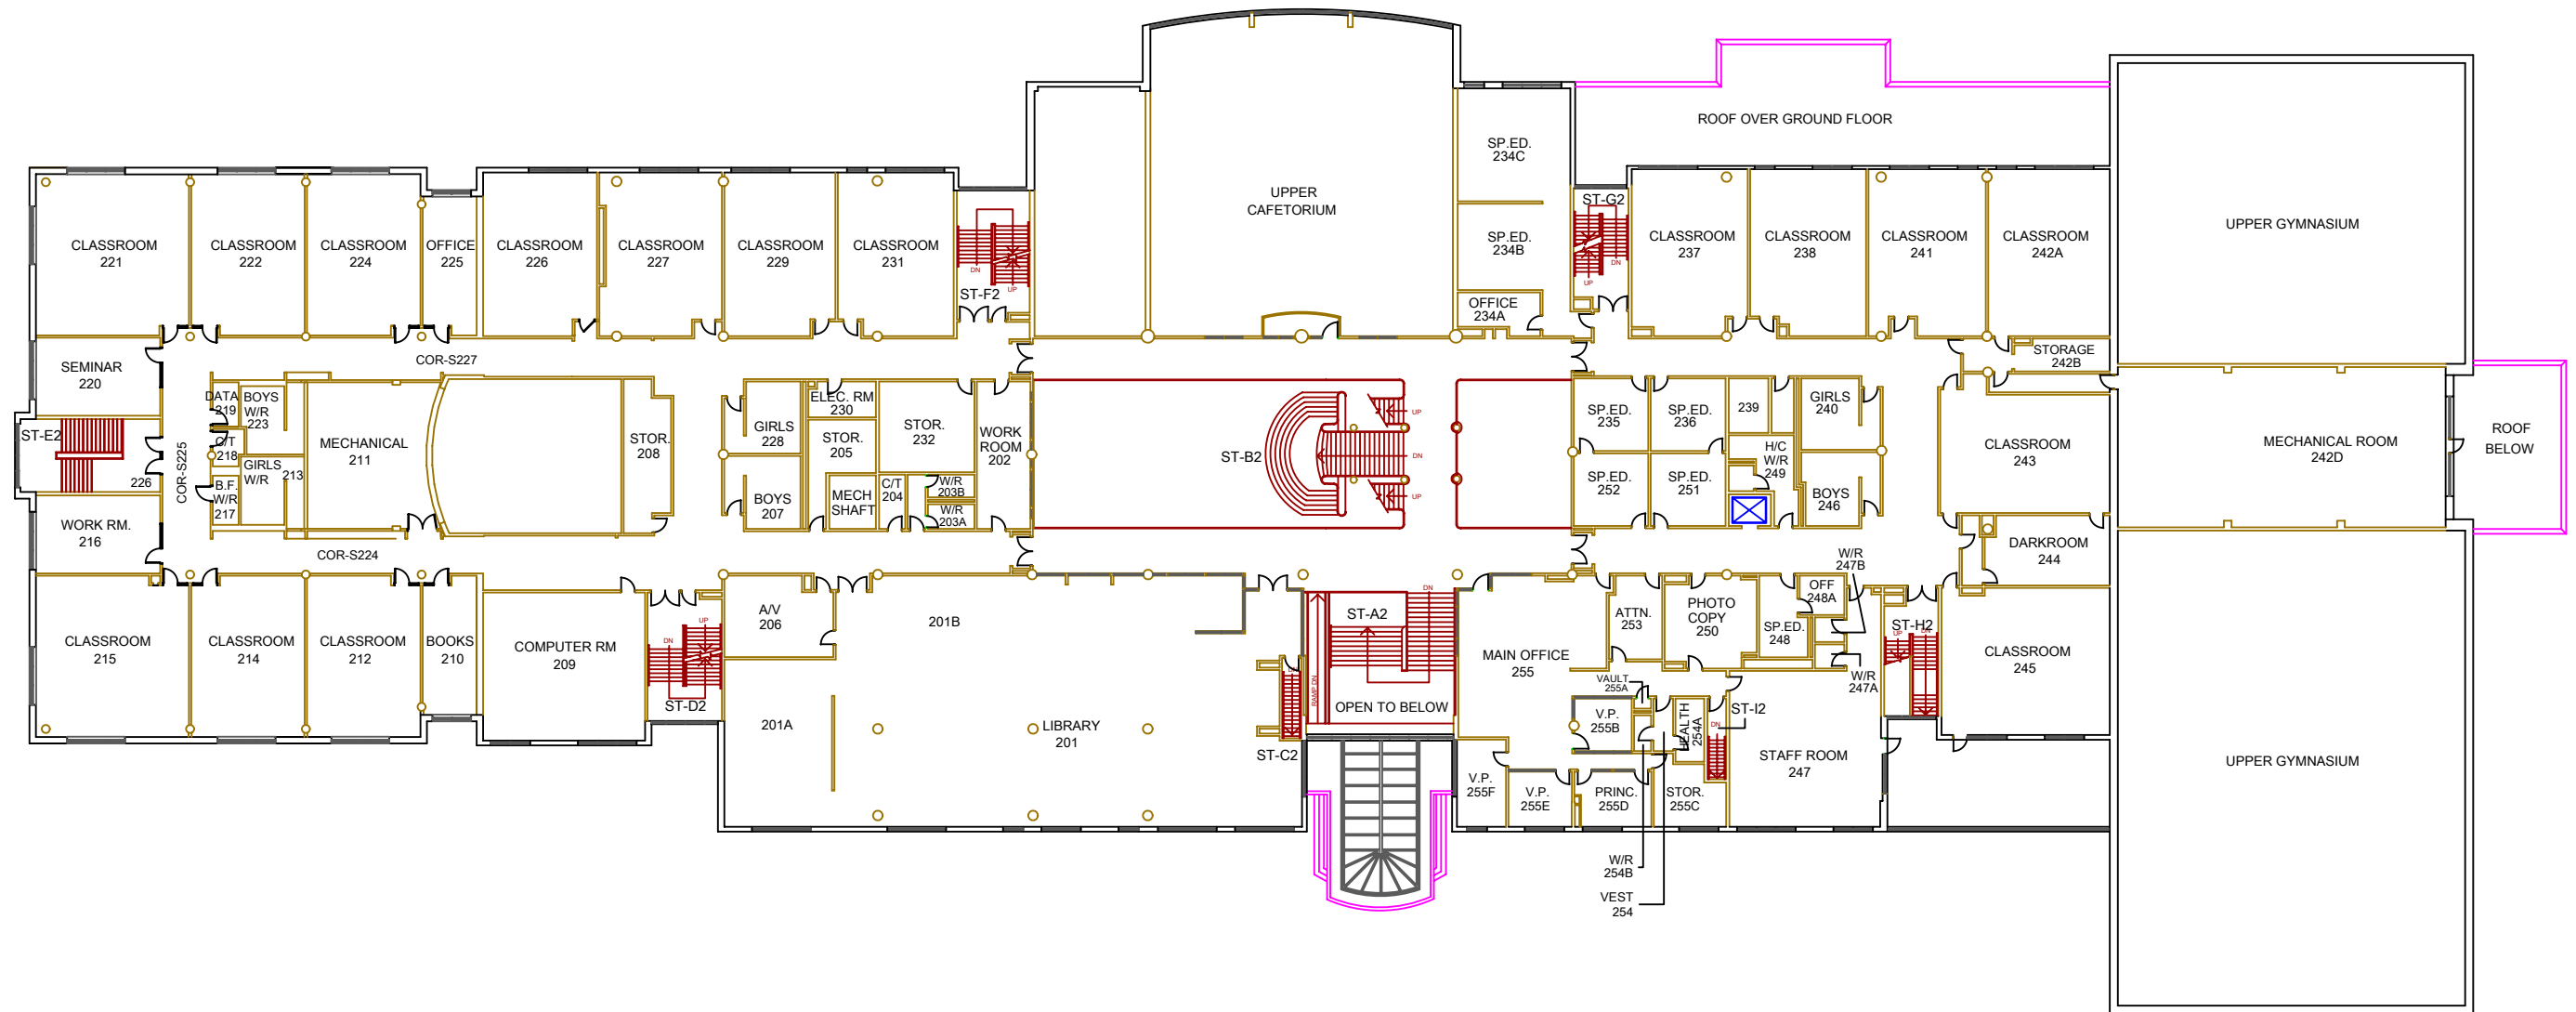

| | | |
|-----------|--------|---------------------|
| 1 | MAY 04 | GENERAL FMIS UPDATE |
| NO. | DATE | DESCRIPTION |
| REVISIONS | | |



SECOND FLOOR PLAN MILLIKEN MILLS HIGH SCHOOL

| | | | |
|----------|---------|---------|--------|
| DRAWN BY | SS | SCALE | NTS |
| CH'D BY | | DWG.No. | |
| DATE | MAR. 09 | | E406-2 |



| 1 | may 03 | GENERAL FMIS UPDATE |
|-----------|---------|---------------------|
| NO. | DATE | DESCRIPTION |
| REVISIONS | | |
| DRAWN BY | SS | SCALE NTS |
| CH'D BY | | DWG.No. |
| DATE | MAR. 09 | E406-3 |



**THIRD FLOOR PLAN
MILLIKEN MILLS HIGH SCHOOL**