

PORT.  
#1063


PORT.  
#1064

NO.	DATE	DESCRIPTION
3	JAN07	GENERAL FMIS UPDATE
2	feb 06	GENERAL FMIS UPDATE
1	may 04	GENERAL FMIS UPDATE

REVISIONS			
DRAWN BY	KC	SCALE	NTS
CH'D BY		DWG.No.	E407-1
DATE	may 04		




**GROUND FLOOR PLAN  
MARKVILLE SECONDARY SCHOOL**

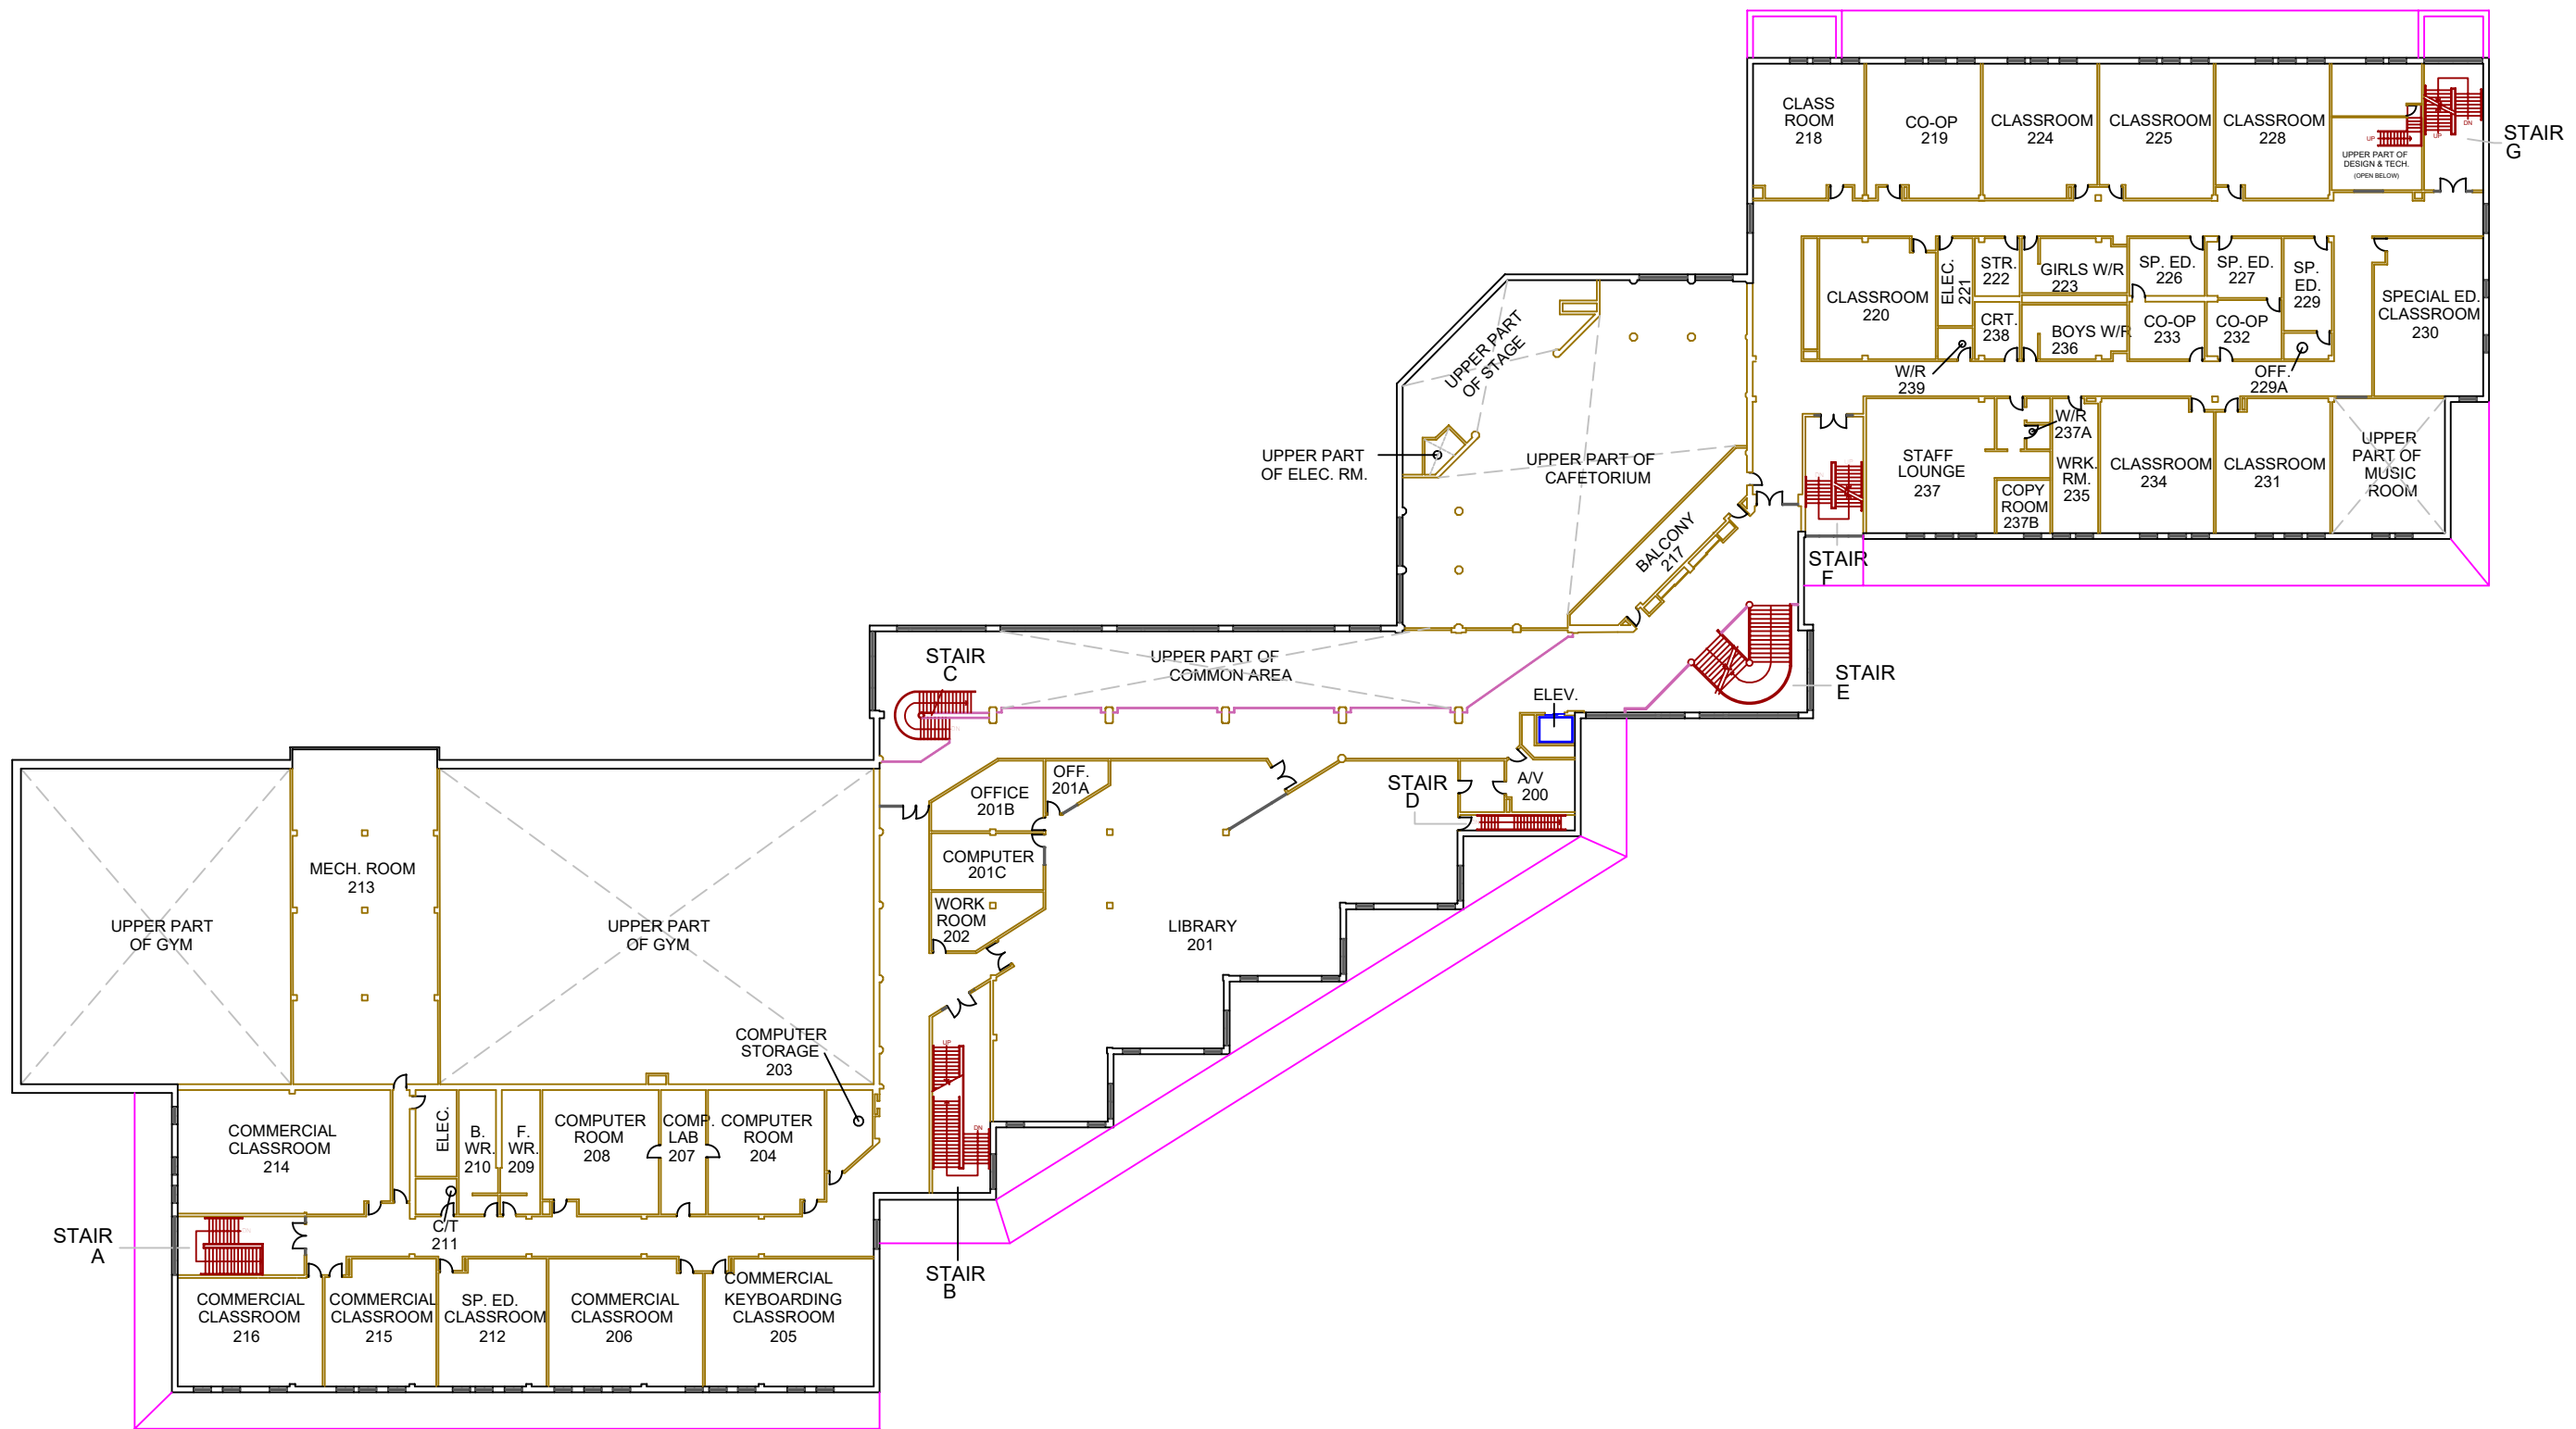

1	MAY 04	GENERAL FMIS UPDATE
NO.	DATE	DESCRIPTION
REVISIONS		
DRAWN BY	KC	SCALE NTS
CH'D BY		DWG.No.
DATE	MAY 04	E407-2



**SECOND FLOOR PLAN  
MARKVILLE SECONDARY SCHOOL**

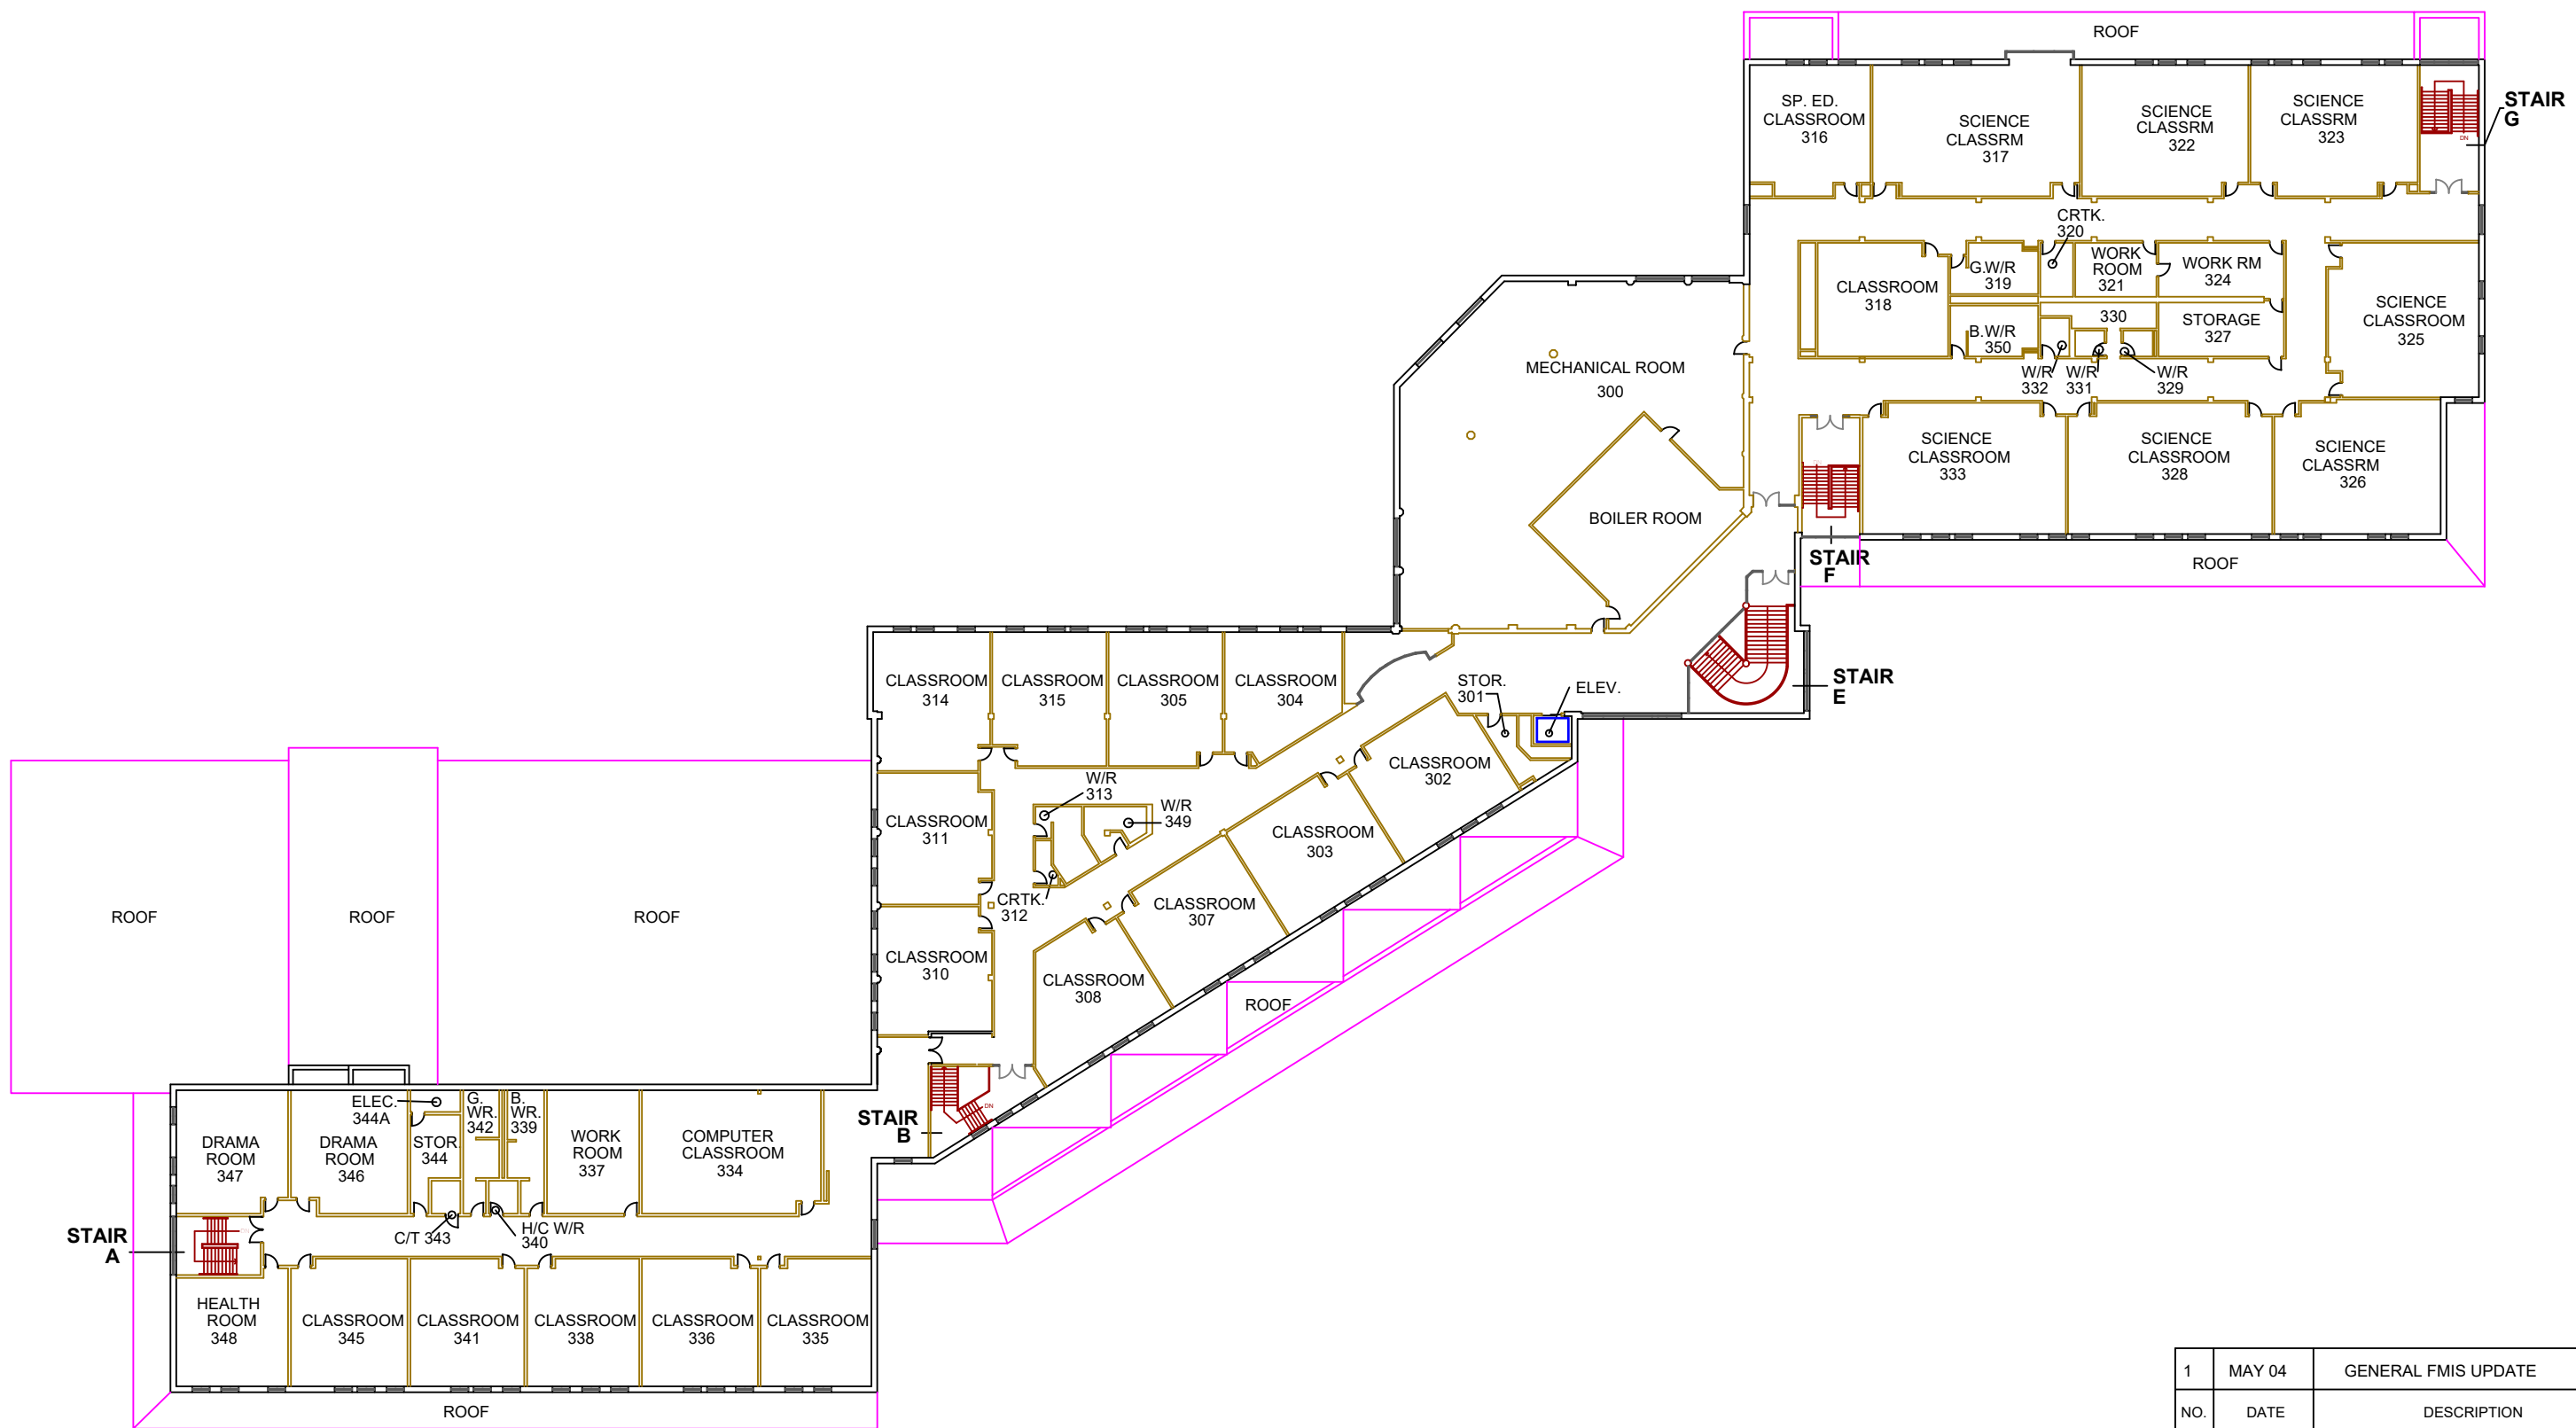

1	MAY 04	GENERAL FMIS UPDATE
NO.	DATE	DESCRIPTION
REVISIONS		
DRAWN BY	KC	SCALE NTS
CH'D BY		DWG.No.
DATE	MAY 04	E407-3



**THIRD FLOOR PLAN  
MARKVILLE SECONDARY SCHOOL**