


NO.	DATE	DESCRIPTION	BY
7	JUNE/16	RM 137A/B ALTERATION	VM
6	JAN./12	FMIS UPDATE	VM
5	MAR./07	LIBRARY ADDITION	VM
4	DEC./03	MUSIC ROOM RENO	VM
3	MAR. /03	LAYER UPDATE	
2	NOV. /00	FMIS UPDATE	
1	NOV. /99	FMIS UPDATE	

REVISIONS			
NO.	DATE	DESCRIPTION	BY
DRAWN BY	JF	SCALE	N.T.S.
CH'D BY	VY	DWG.No.	
REVISED DATE	MAR. /03		W408-1




GROUND FLOOR PLAN THORNHILL SECONDARY SCHOOL

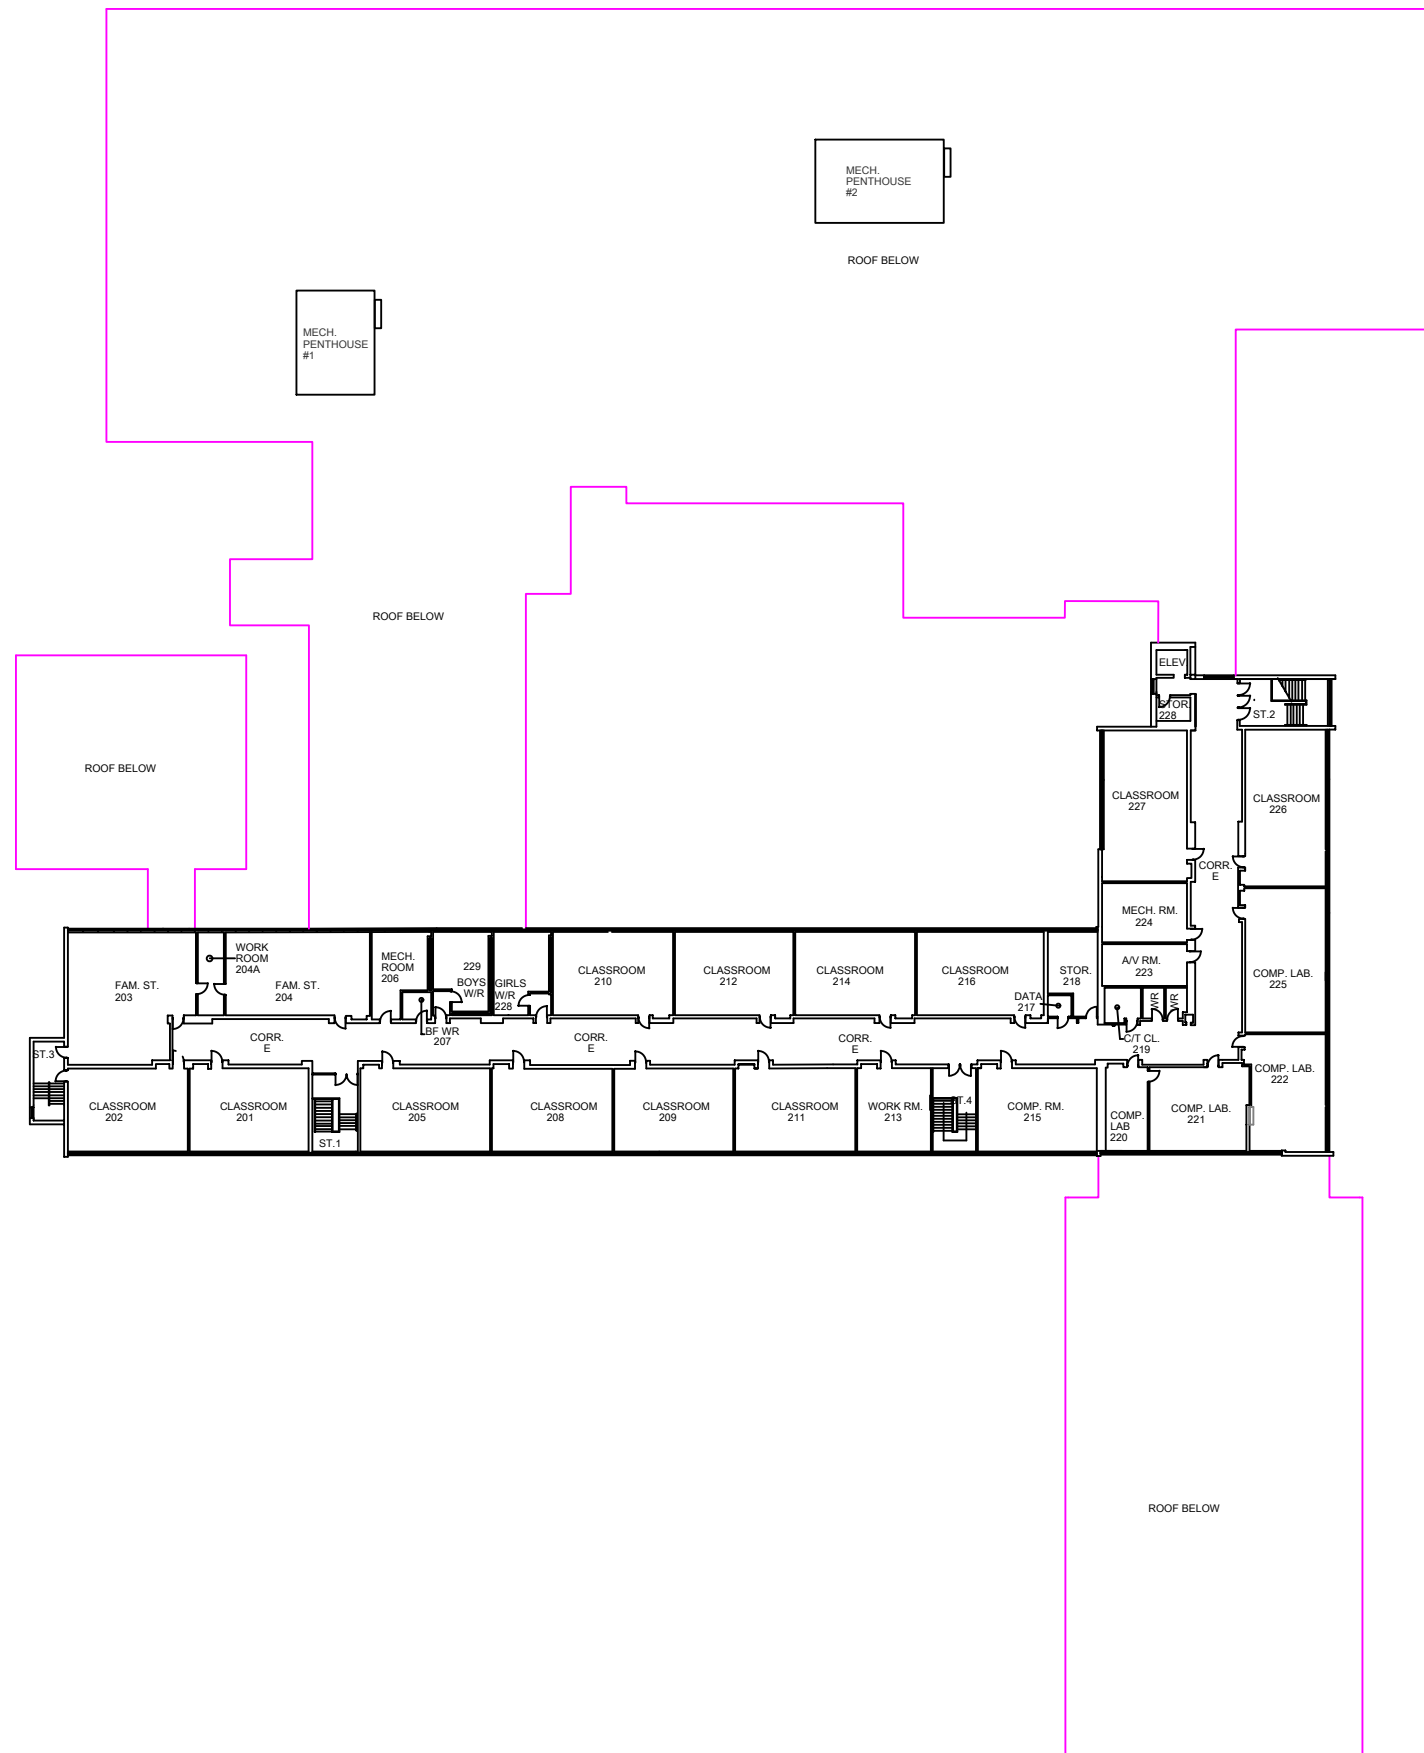

NO.	DATE	DESCRIPTION
4	MAY /17	WFMS UPDATE (RM 222)
3	MAR. /03	LAYER UPDATE
2	NOV. /00	FMIS UPDATE
1	NOV. /99	FMIS UPDATE

REVISIONS		
DRAWN BY	JF	SCALE N.T.S.
CH'D BY	VY	DWG.No.
REVISED DATE	MAR. /03	W408-2

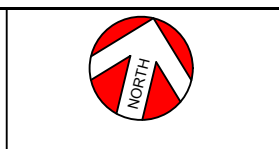

**SECOND FLOOR PLAN
THORNHILL SECONDARY SCHOOL**