





5	AUG./13	FMIS UPDATE	
4	MAY /06	FIREPLAN UPDATE	SS
3	DEC./03	PORTABLE UPDATE	VM
2	NOV. /00	FMIS UPDATE	
1	NOV. /99	FMIS UPDATE	
NO.	DATE	DESCRIPTION	BY

REVISIONS

DRAWN BY	JF	SCALE	N.T.S.
CH'D BY	JF	DWG.No.	
REVISED DATE	AUG. /13		W412-1

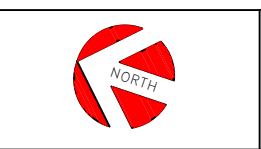

GROUND FLOOR PLAN  
THORNLEA SECONDARY SCHOOL

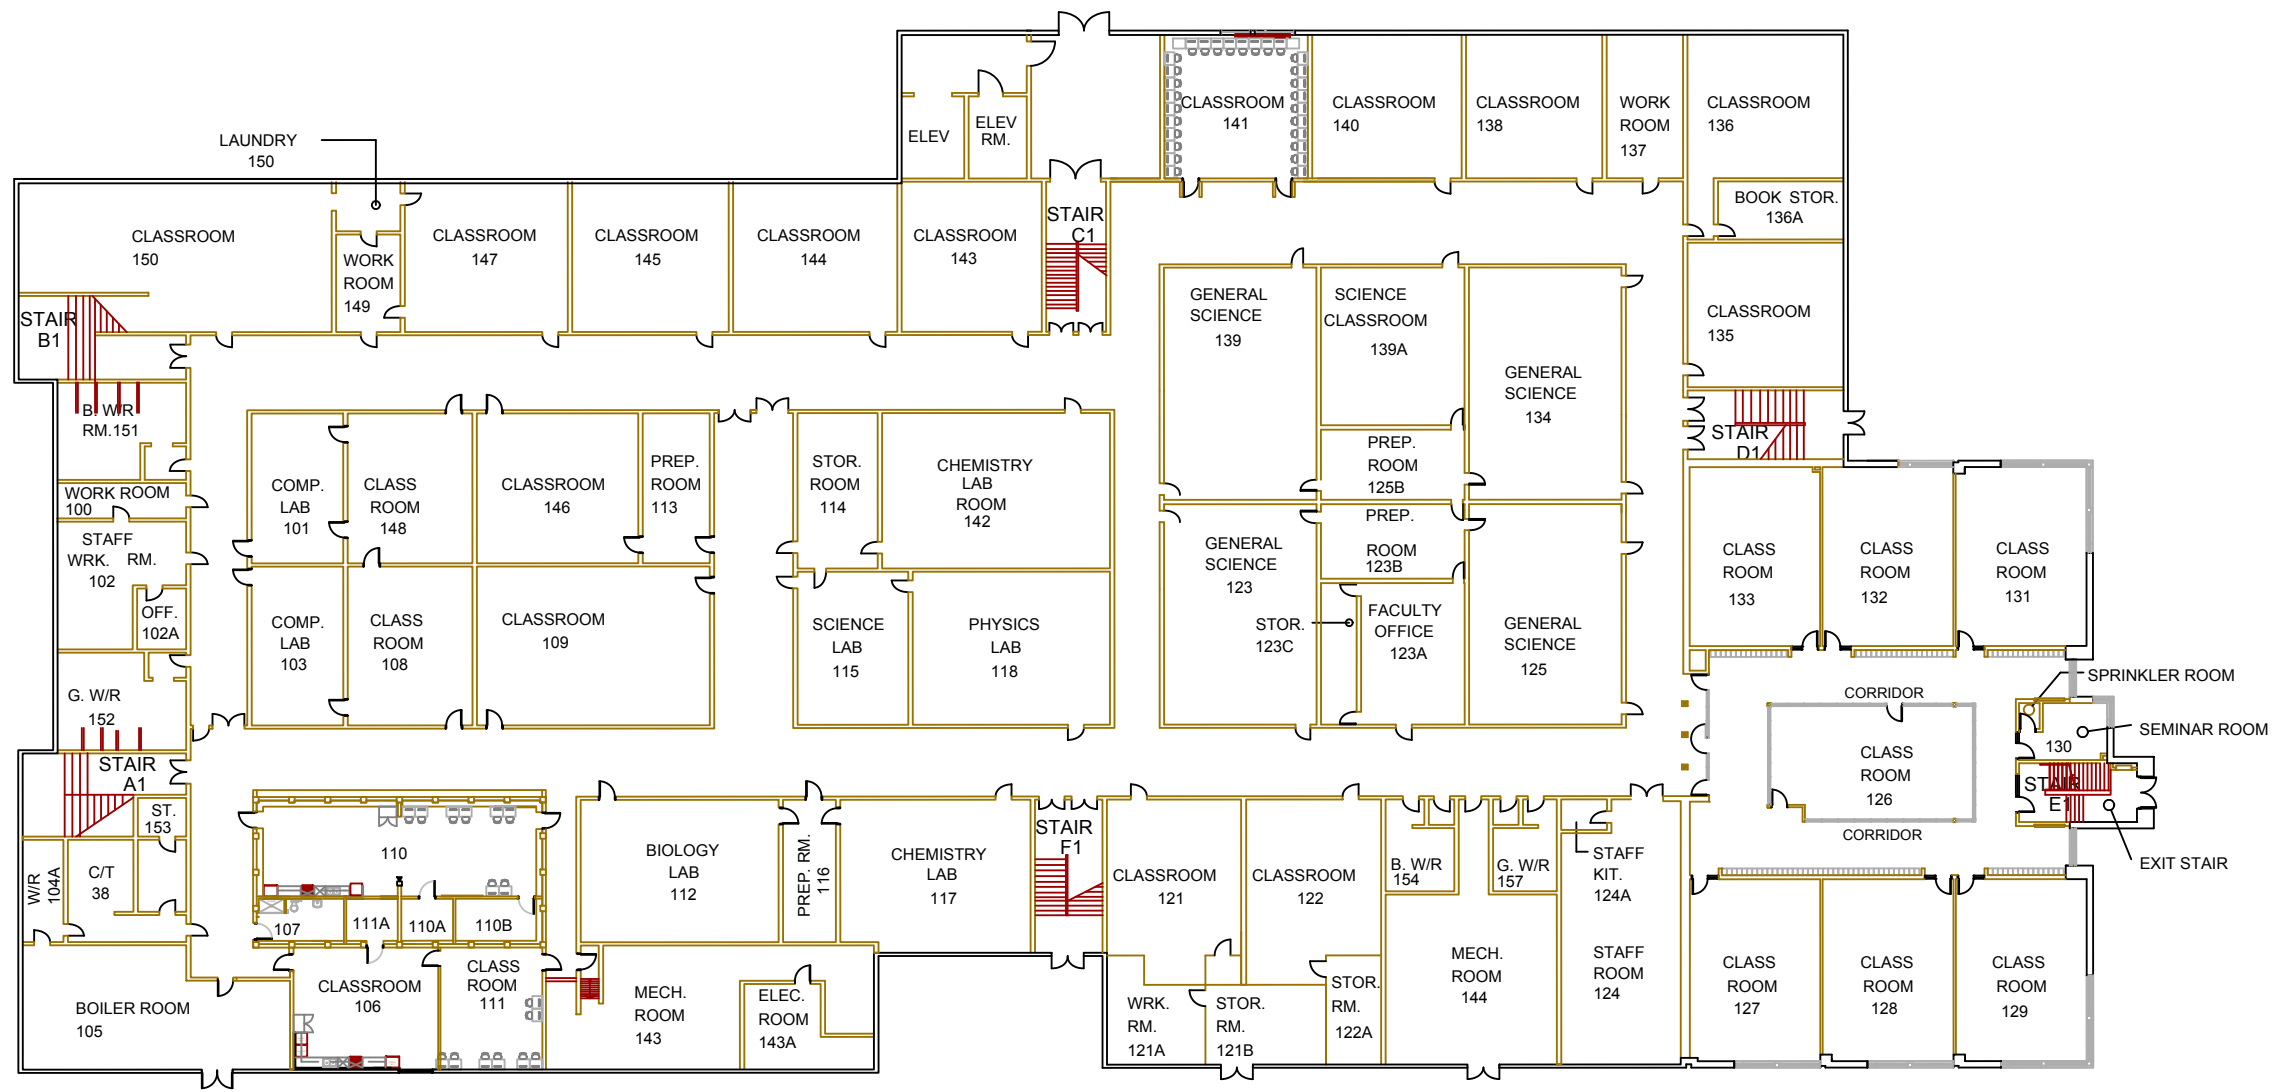

4	AUG. /13	FMIS UPDATE
3	JAN. /06	FMIS UPDATE
2	NOV. /00	FMIS UPDATE
1	NOV. /99	FMIS UPDATE

NO.	DATE	DESCRIPTION
-----	------	-------------

REVISIONS

DRAWN BY	JF	SCALE	N.T.S.
CH'D BY	JF	DWG.No.	
REVISED DATE	AUG. /13		

W412-B



LOWER LEVEL FLOOR PLAN  
THORNLEA SECONDARY SCHOOL