


ARENA

NO.	DATE	DESCRIPTION
REVISIONS		
DRAWN BY	DCS	SCALE N.T.S.
CH'D BY		DWG.No.
REVISED DATE	JAN. /06	W414-1




**GROUND FLOOR PLAN
WESTMOUNT COLLEGIATE INSTITUTE**

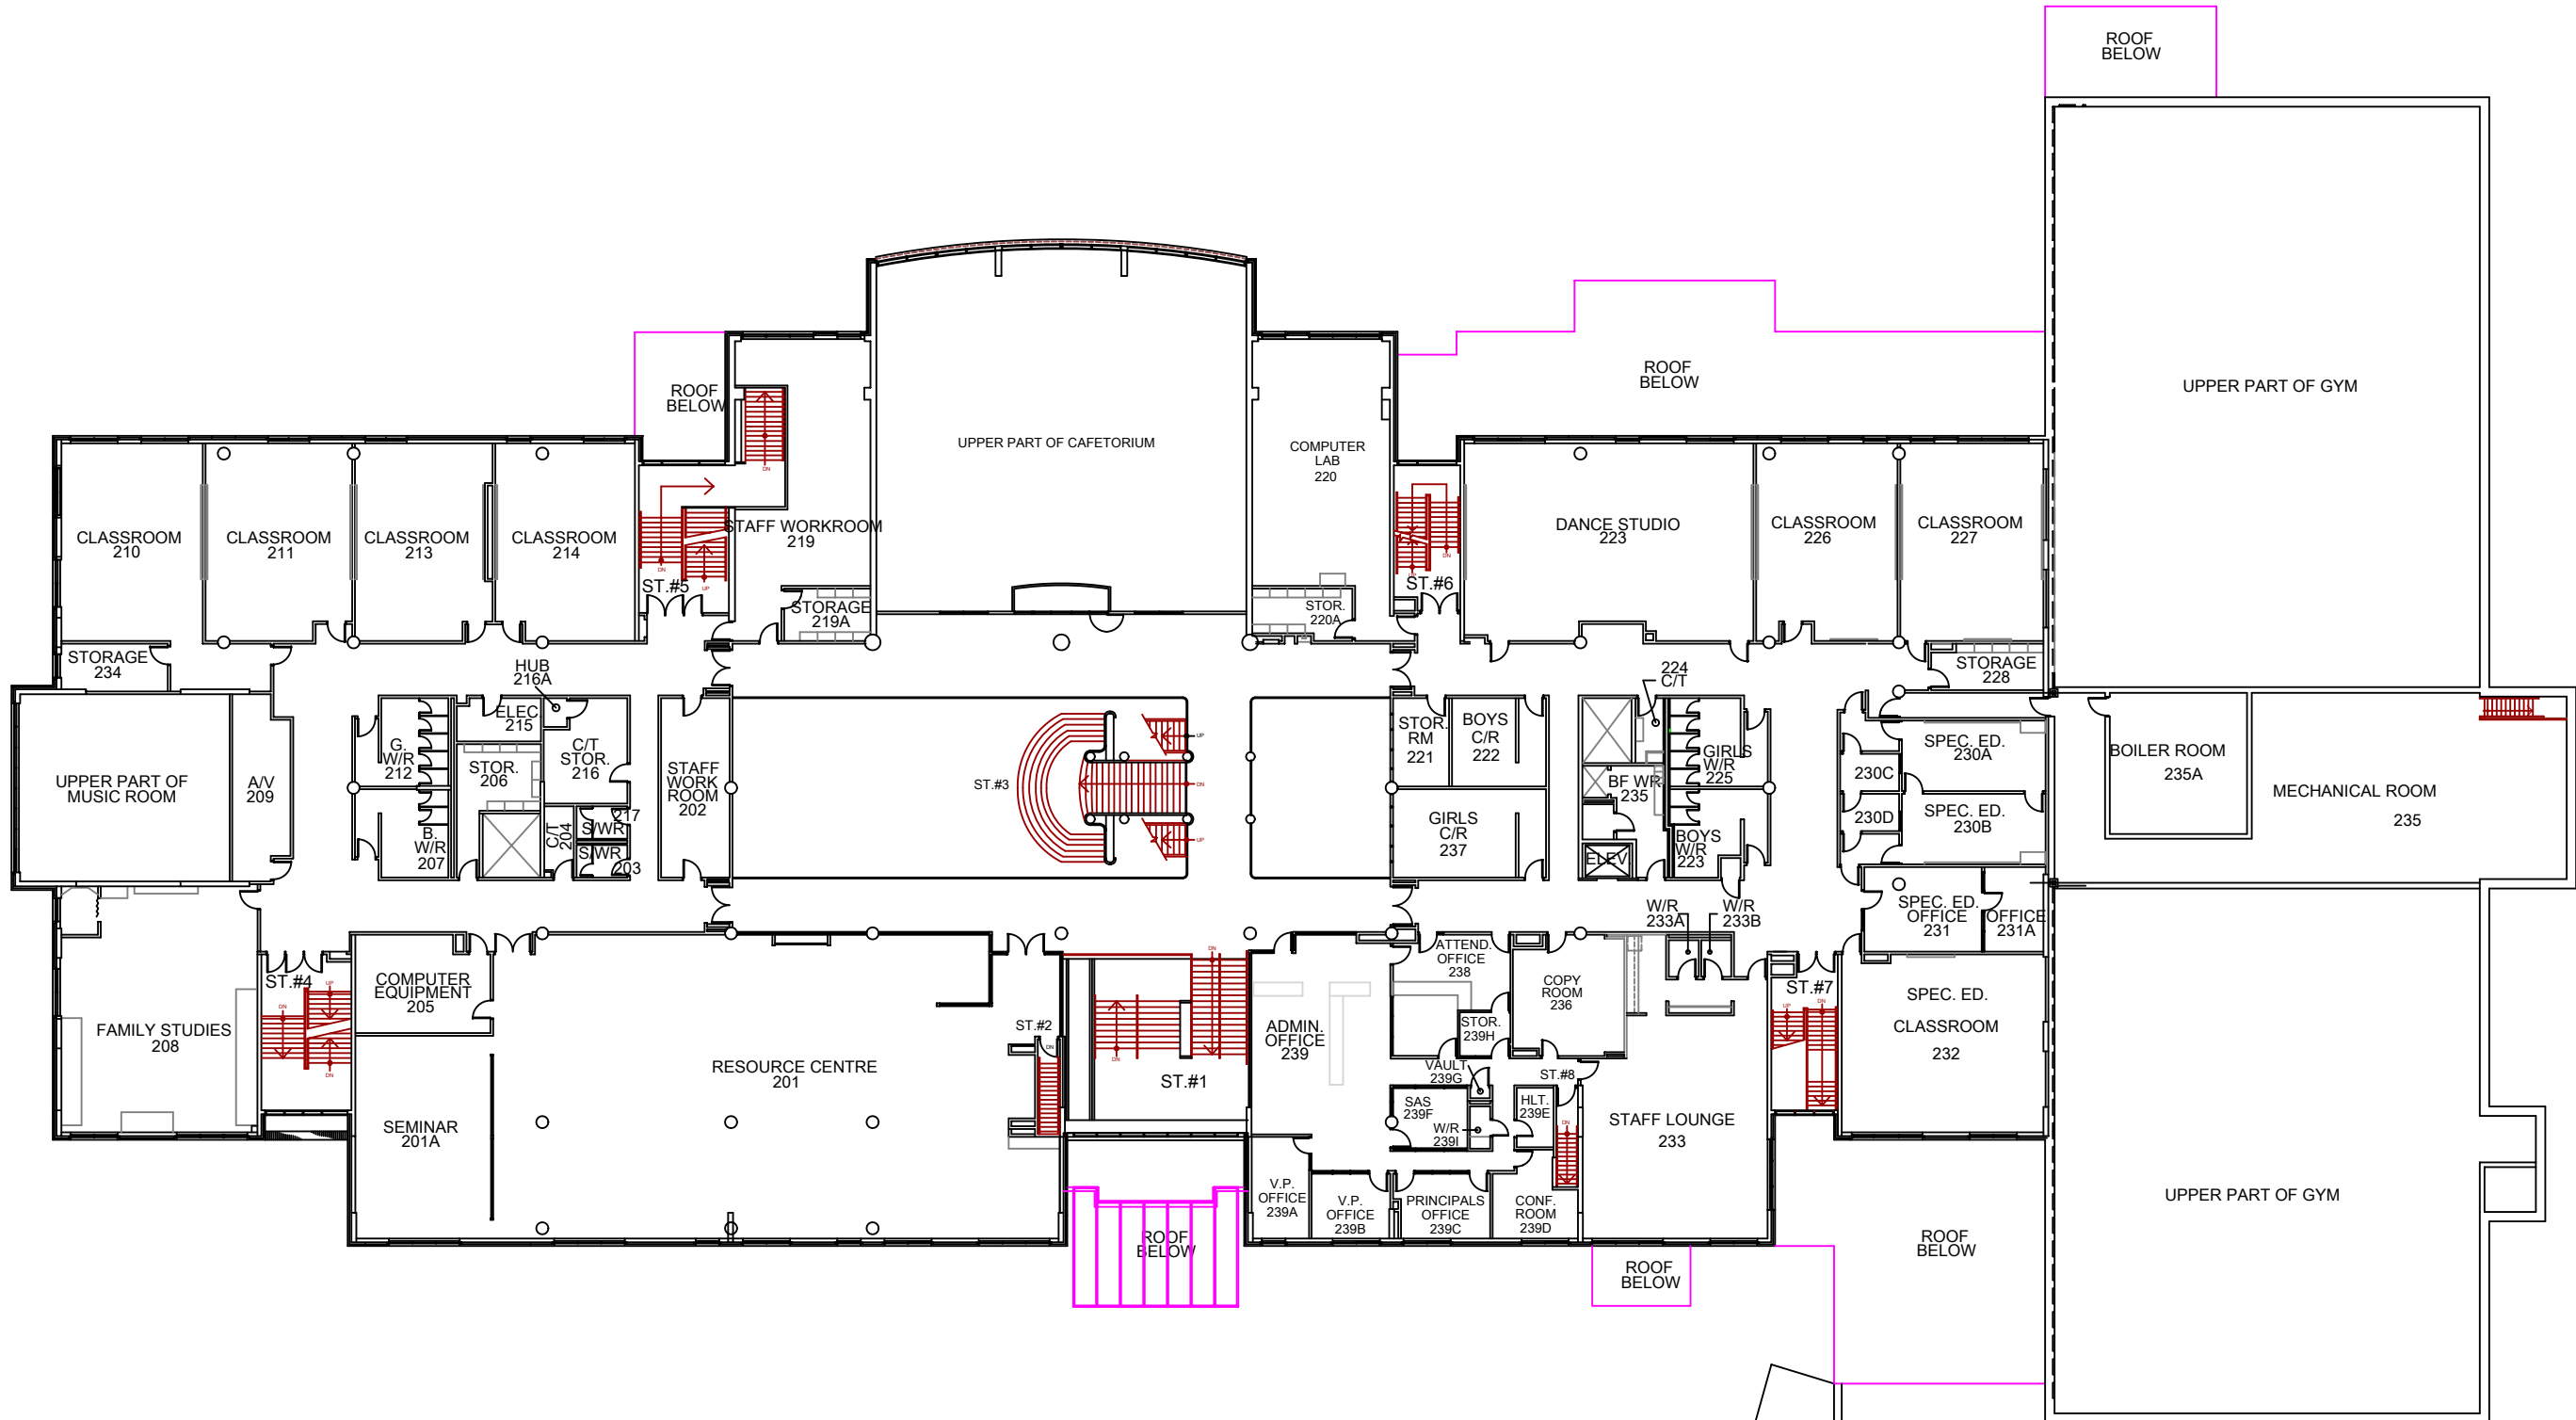

NO.	DATE	DESCRIPTION
REVISIONS		
DRAWN BY	DCS	SCALE N.T.S.
CH'D BY	DCS	DWG.No.
REVISED DATE	JAN. /06	W414-2



**SECOND FLOOR PLAN
WESTMOUNT COLLEGIATE INSTITUTE**

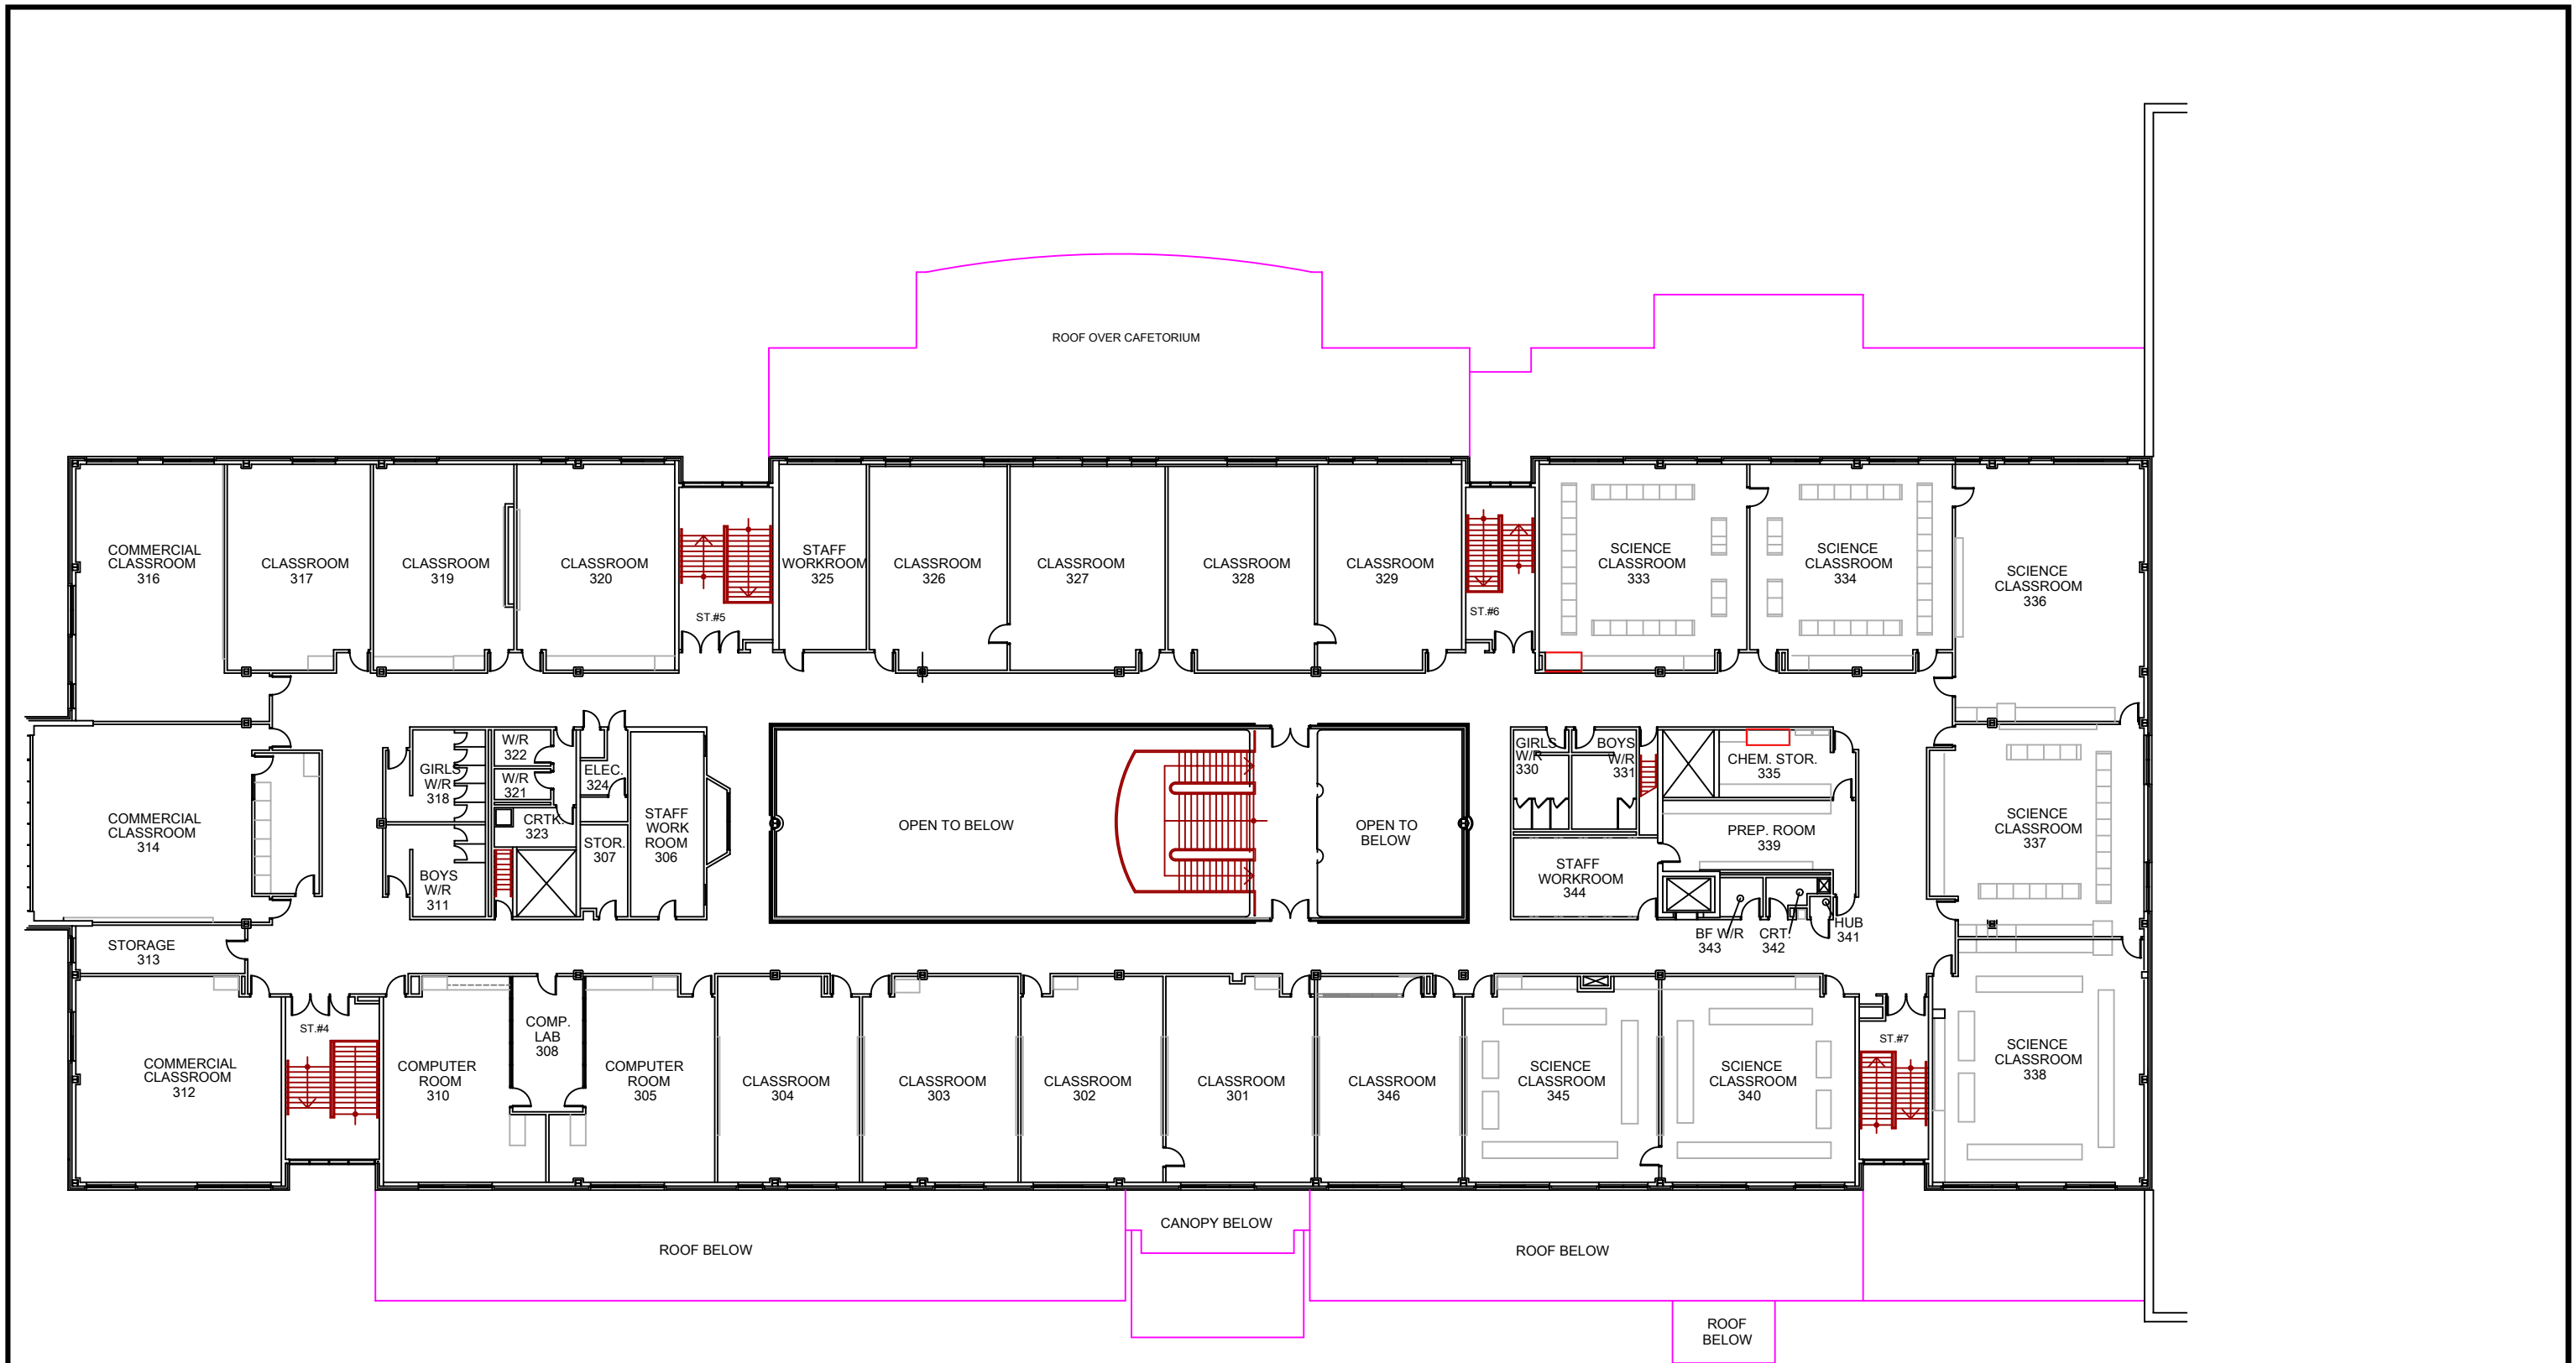

NO.	DATE	DESCRIPTION
REVISIONS		
DRAWN BY	DCS	SCALE N.T.S.
CH'D BY	DCS	DWG.No.
REVISED DATE	JAN. /06	W414-3



**THIRD FLOOR PLAN
WESTMOUNT COLLEGIATE INSTITUTE**