


1	JULY 02	GENERAL FMIS UPDATE
NO.	DATE	DESCRIPTION
REVISIONS		
DRAWN BY	SS	SCALE NTS
CH'D BY	SS	DWG.No.
DATE	SEPT 2009	E416-1

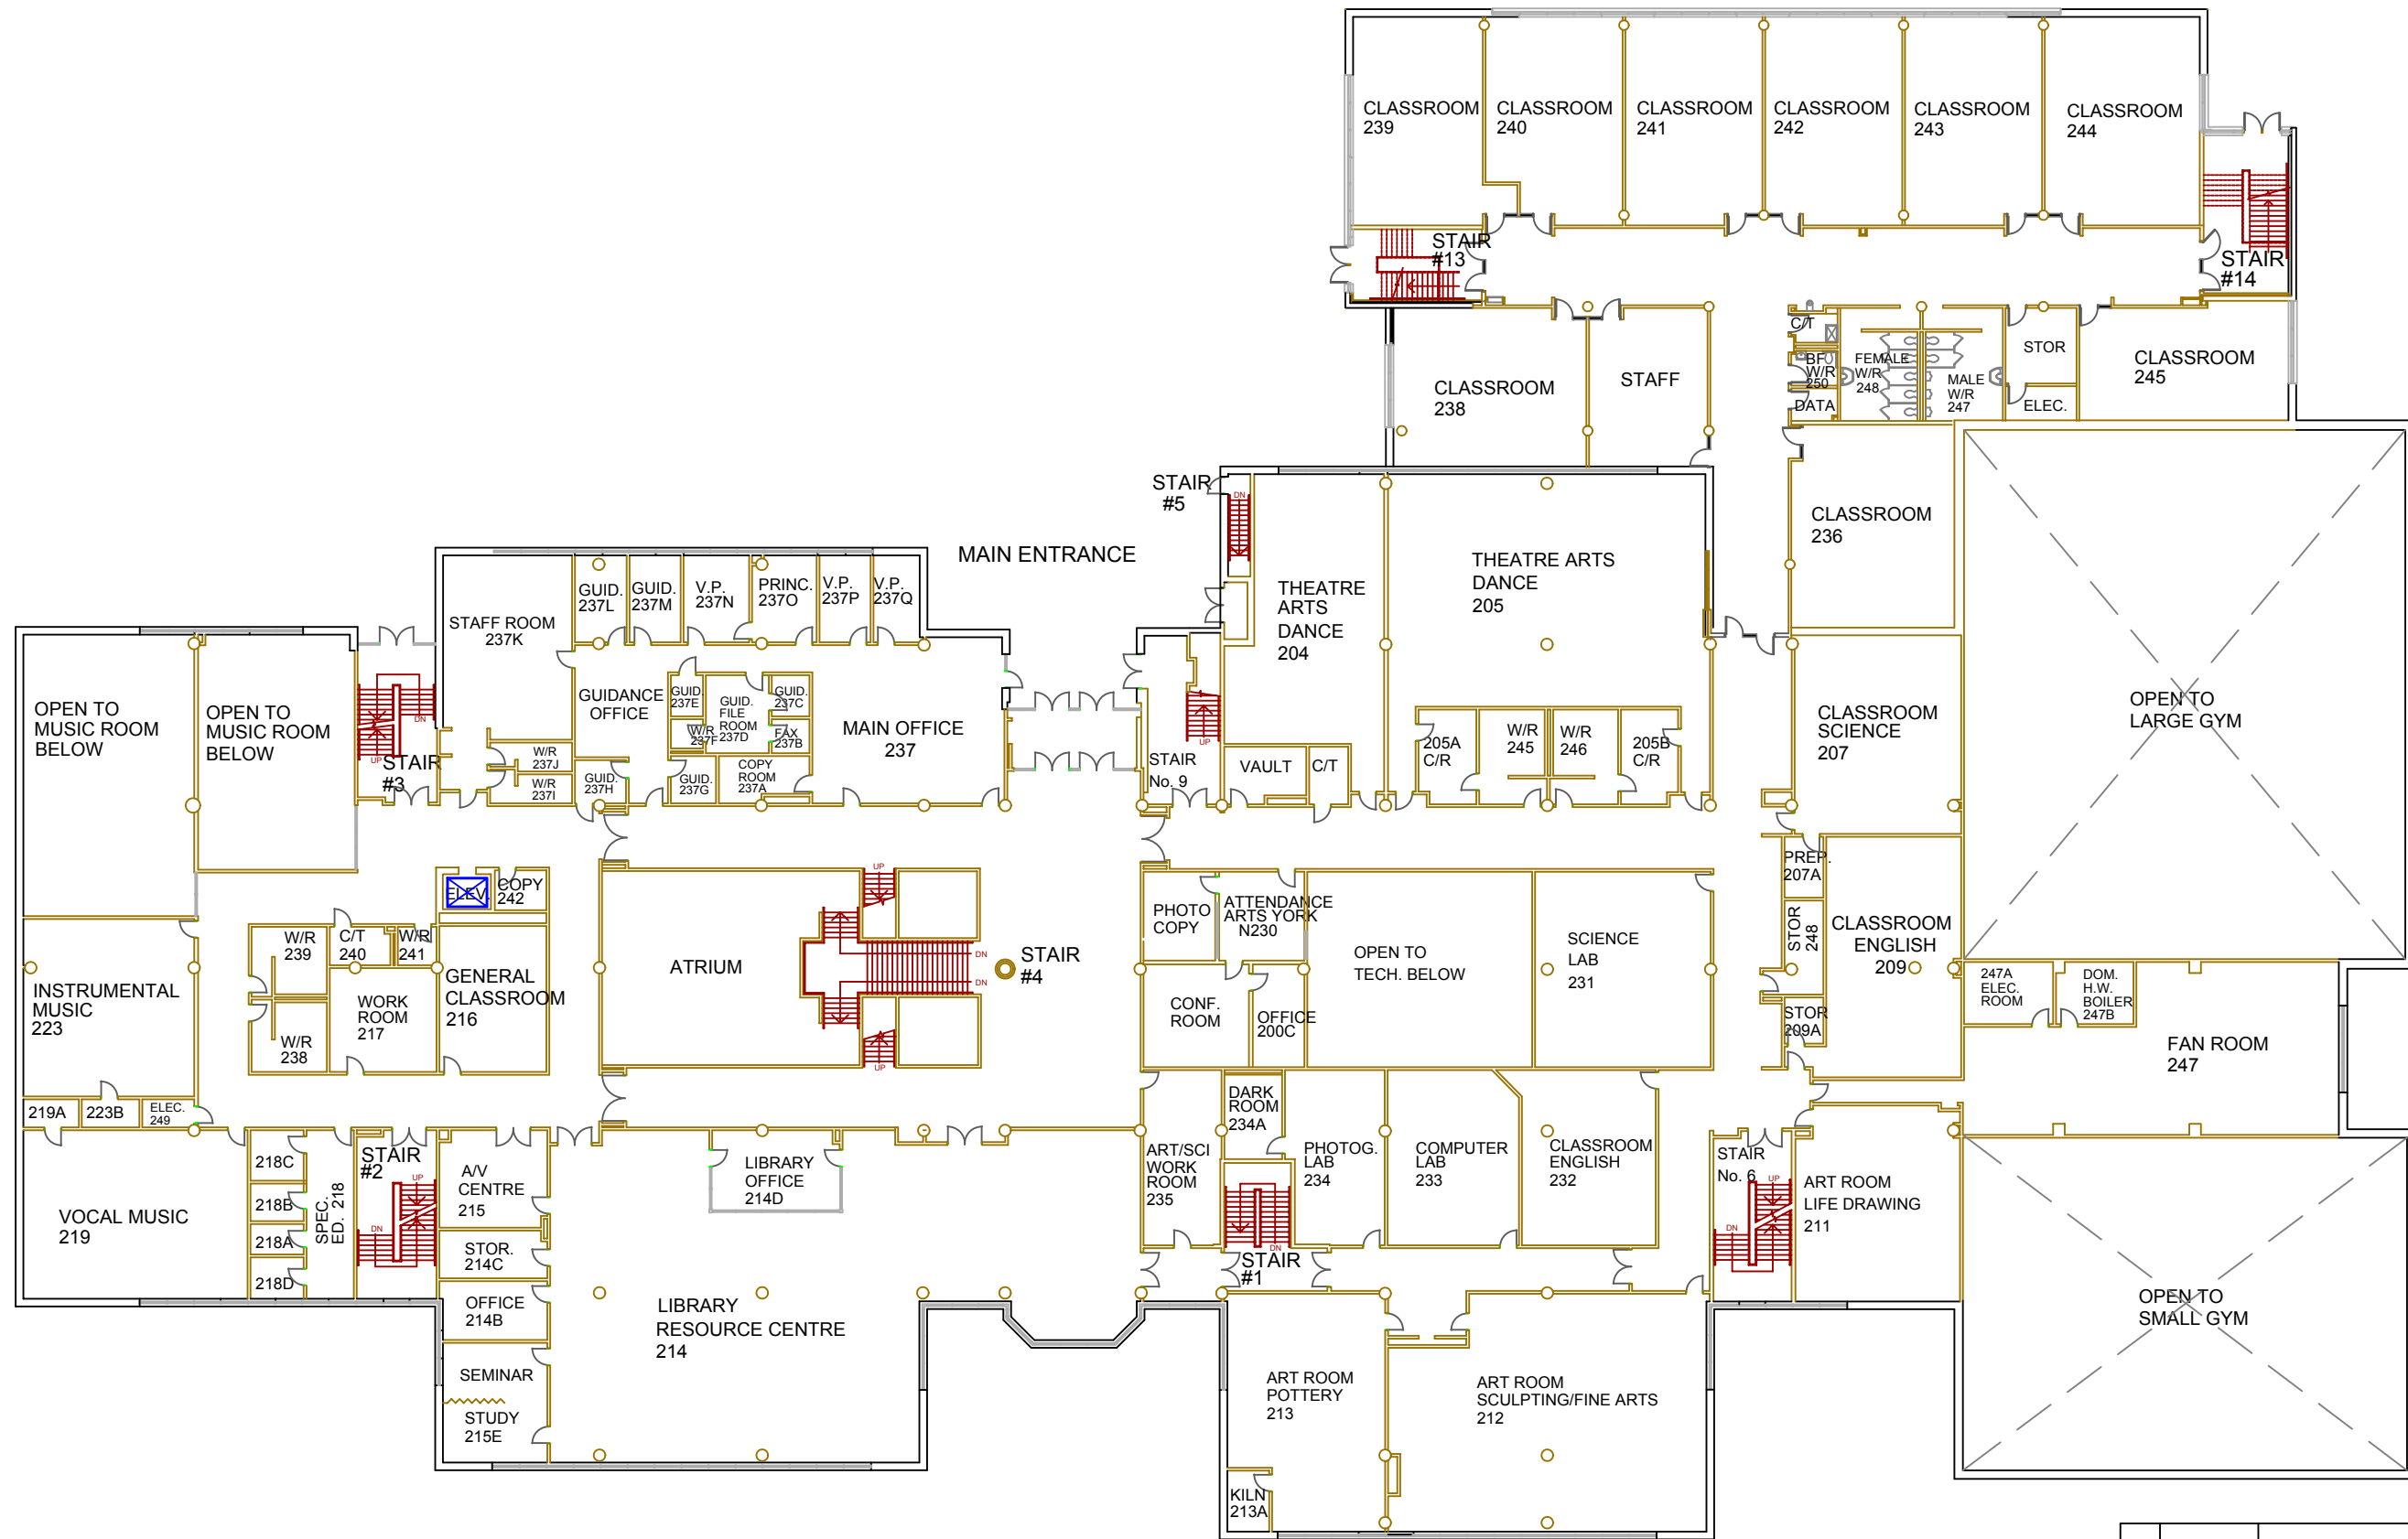


**GROUND FLOOR PLAN
UNIONVILLE HIGH SCHOOL**



NO.	DATE	DESCRIPTION
REVISIONS		
DRAWN BY	DCS	SCALE NTS
CH'D BY	TP	DWG.No.
DATE	SEPT 2006	E416-2



**SECOND FLOOR PLAN
UNIONVILLE HIGH SCHOOL**

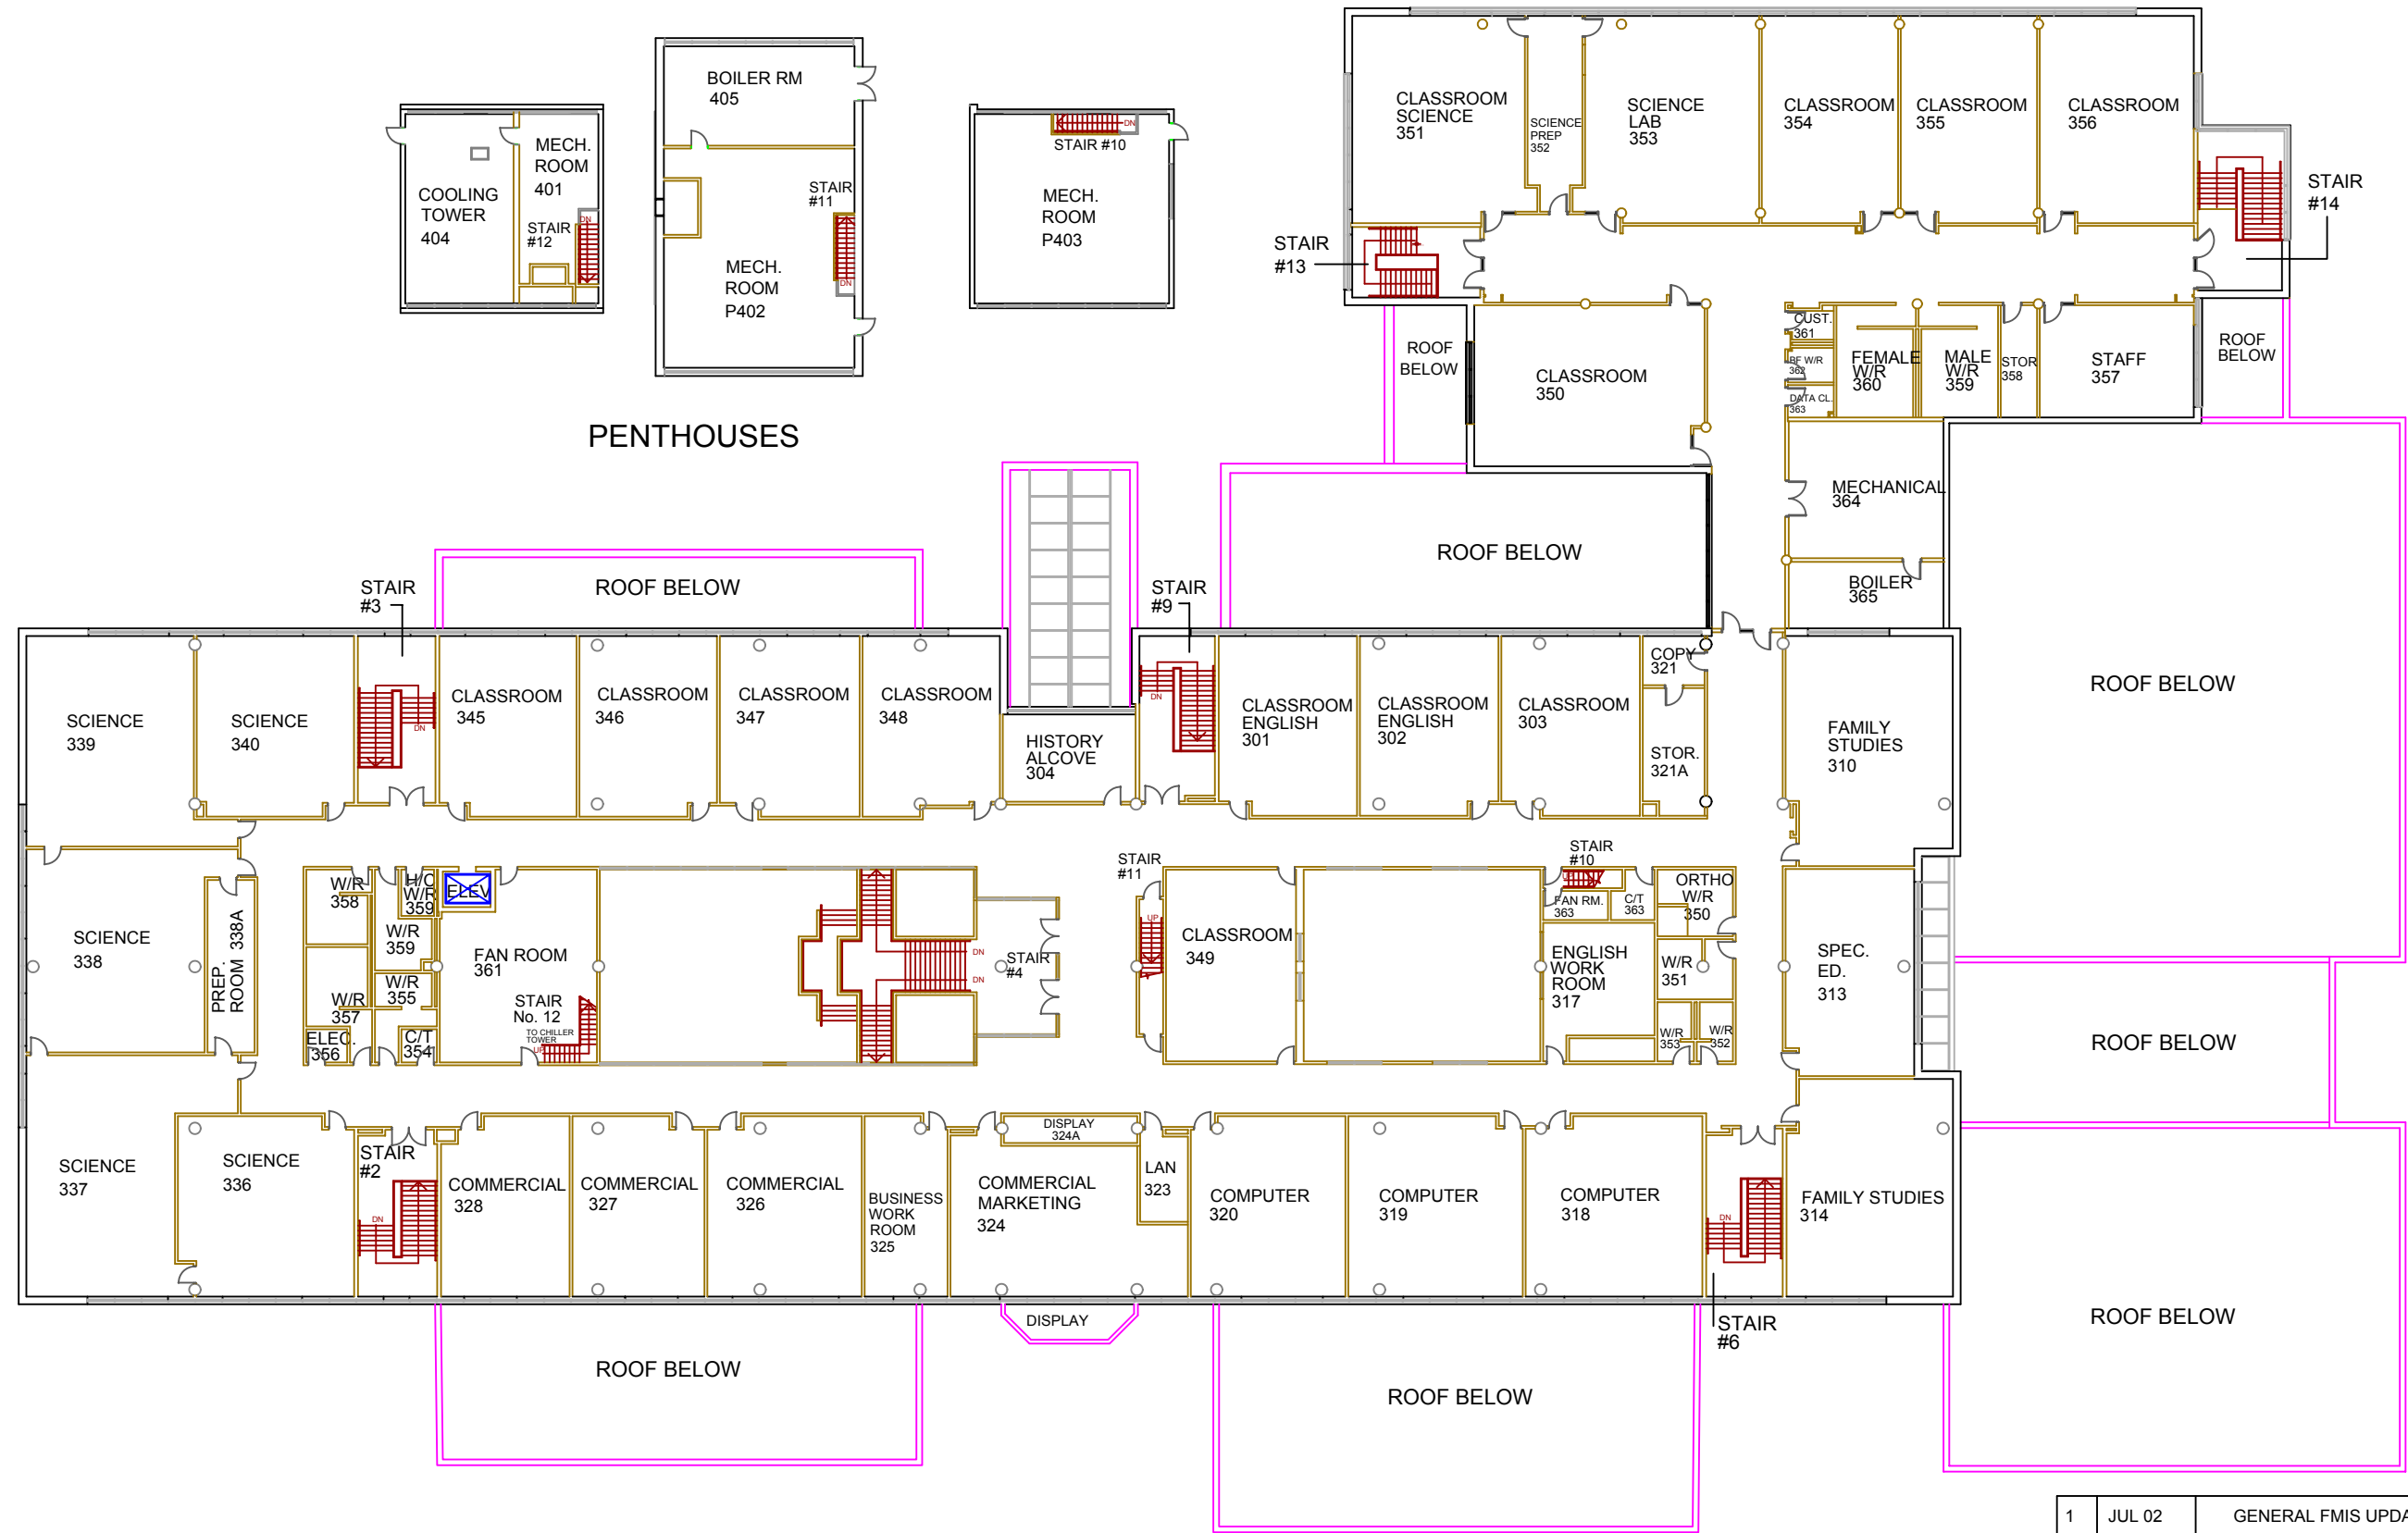

1	JUL 02	GENERAL FMIS UPDATE
---	--------	---------------------

NO.	DATE	DESCRIPTION
REVISIONS		

DRAWN BY	DCS	SCALE	NTS
CH'D BY	TP	DWG.No.	E416-3
DATE	SEPT 2006		



**THIRD FLOOR PLAN
UNIONVILLE HIGH SCHOOL**