



York Region District School Board  
The Education Centre  
60 Wellington Street West, Box 40  
Aurora, Ontario  
L4G 3H2

September 06, 2019

**Attention: Ms. Kori Zsigmond, Environmental Safety Officer**

**Re: Re-assessment of Asbestos-Containing Materials (ACMs)  
Unionville High School (Building Number 416)  
201 Town Centre Blvd, Unionville, Ontario  
ECO H Project Number: 20381**

ECO H is pleased to provide the following details regarding the re-assessment of asbestos-containing materials (ACMs) at Unionville High School (Building Number 416), located at 201 Town Centre Blvd, Unionville, Ontario. Mr. Joey Huynh of ECO H completed the re-assessment of ACMs on August 15, 2019.

The objective of the re-assessment was to achieve compliance with the York Region District School Board Asbestos Management Program and Ontario Regulation 278/05, Designated Substance – *Asbestos on Construction Projects and in Buildings and Repair Operations*. Specifically, ongoing asbestos management for both friable and non-friable ACMs requires an annual inspection of ACMs as well as updating the room-by-room inventory of ACMs when applicable.

The re-assessment was based upon details contained within the existing survey report and inventory of ACMs, *Survey and Assessment of Asbestos-Containing Materials*. The existing survey report and inventory of ACMs was prepared by ECO H in August 2018.

A review of previous facility drawings against HMIS Sample data, indicated some sample numbers were missing from the drawings. Updated drawings are provided in Attachment 1 of this letter. Report review, and visual inspections completed during this re-assessment indicated that all other details within the existing survey report and inventory of ACMs are consistent with the on-site conditions at the time of reassessment. All findings and recommendations detailed within existing documentation are applicable and valid for the purposes of this re-assessment.

Should you have any questions, please do not hesitate to contact us at (905) 795-2800.

Sincerely,

**ECO H**

Environmental Consulting  
Occupational Health

**Prepared By:**

Handwritten signature of Almer Handrazfil in black ink.

Almer Handrazfil, B. Sc  
**Environmental Scientist**

**Reviewed By:**

Handwritten signature of Arianne Bohnert in black ink.

Arianne Bohnert, B.A. (Env.)  
**Project Manager**

**Reviewed By:**

Handwritten signature of Zafar Iqbal in black ink, with a circular stamp over the signature.


Zafar Iqbal, B. Eng.  
**Business Operations Manager**

**Attachment 1:** Updated Facility Drawings 2019



# Legend

- 01 HMIS Location Number
- NAR No Access to Room
- 1984 Construction Year
- ◎ Bulk Sample Location SOXX

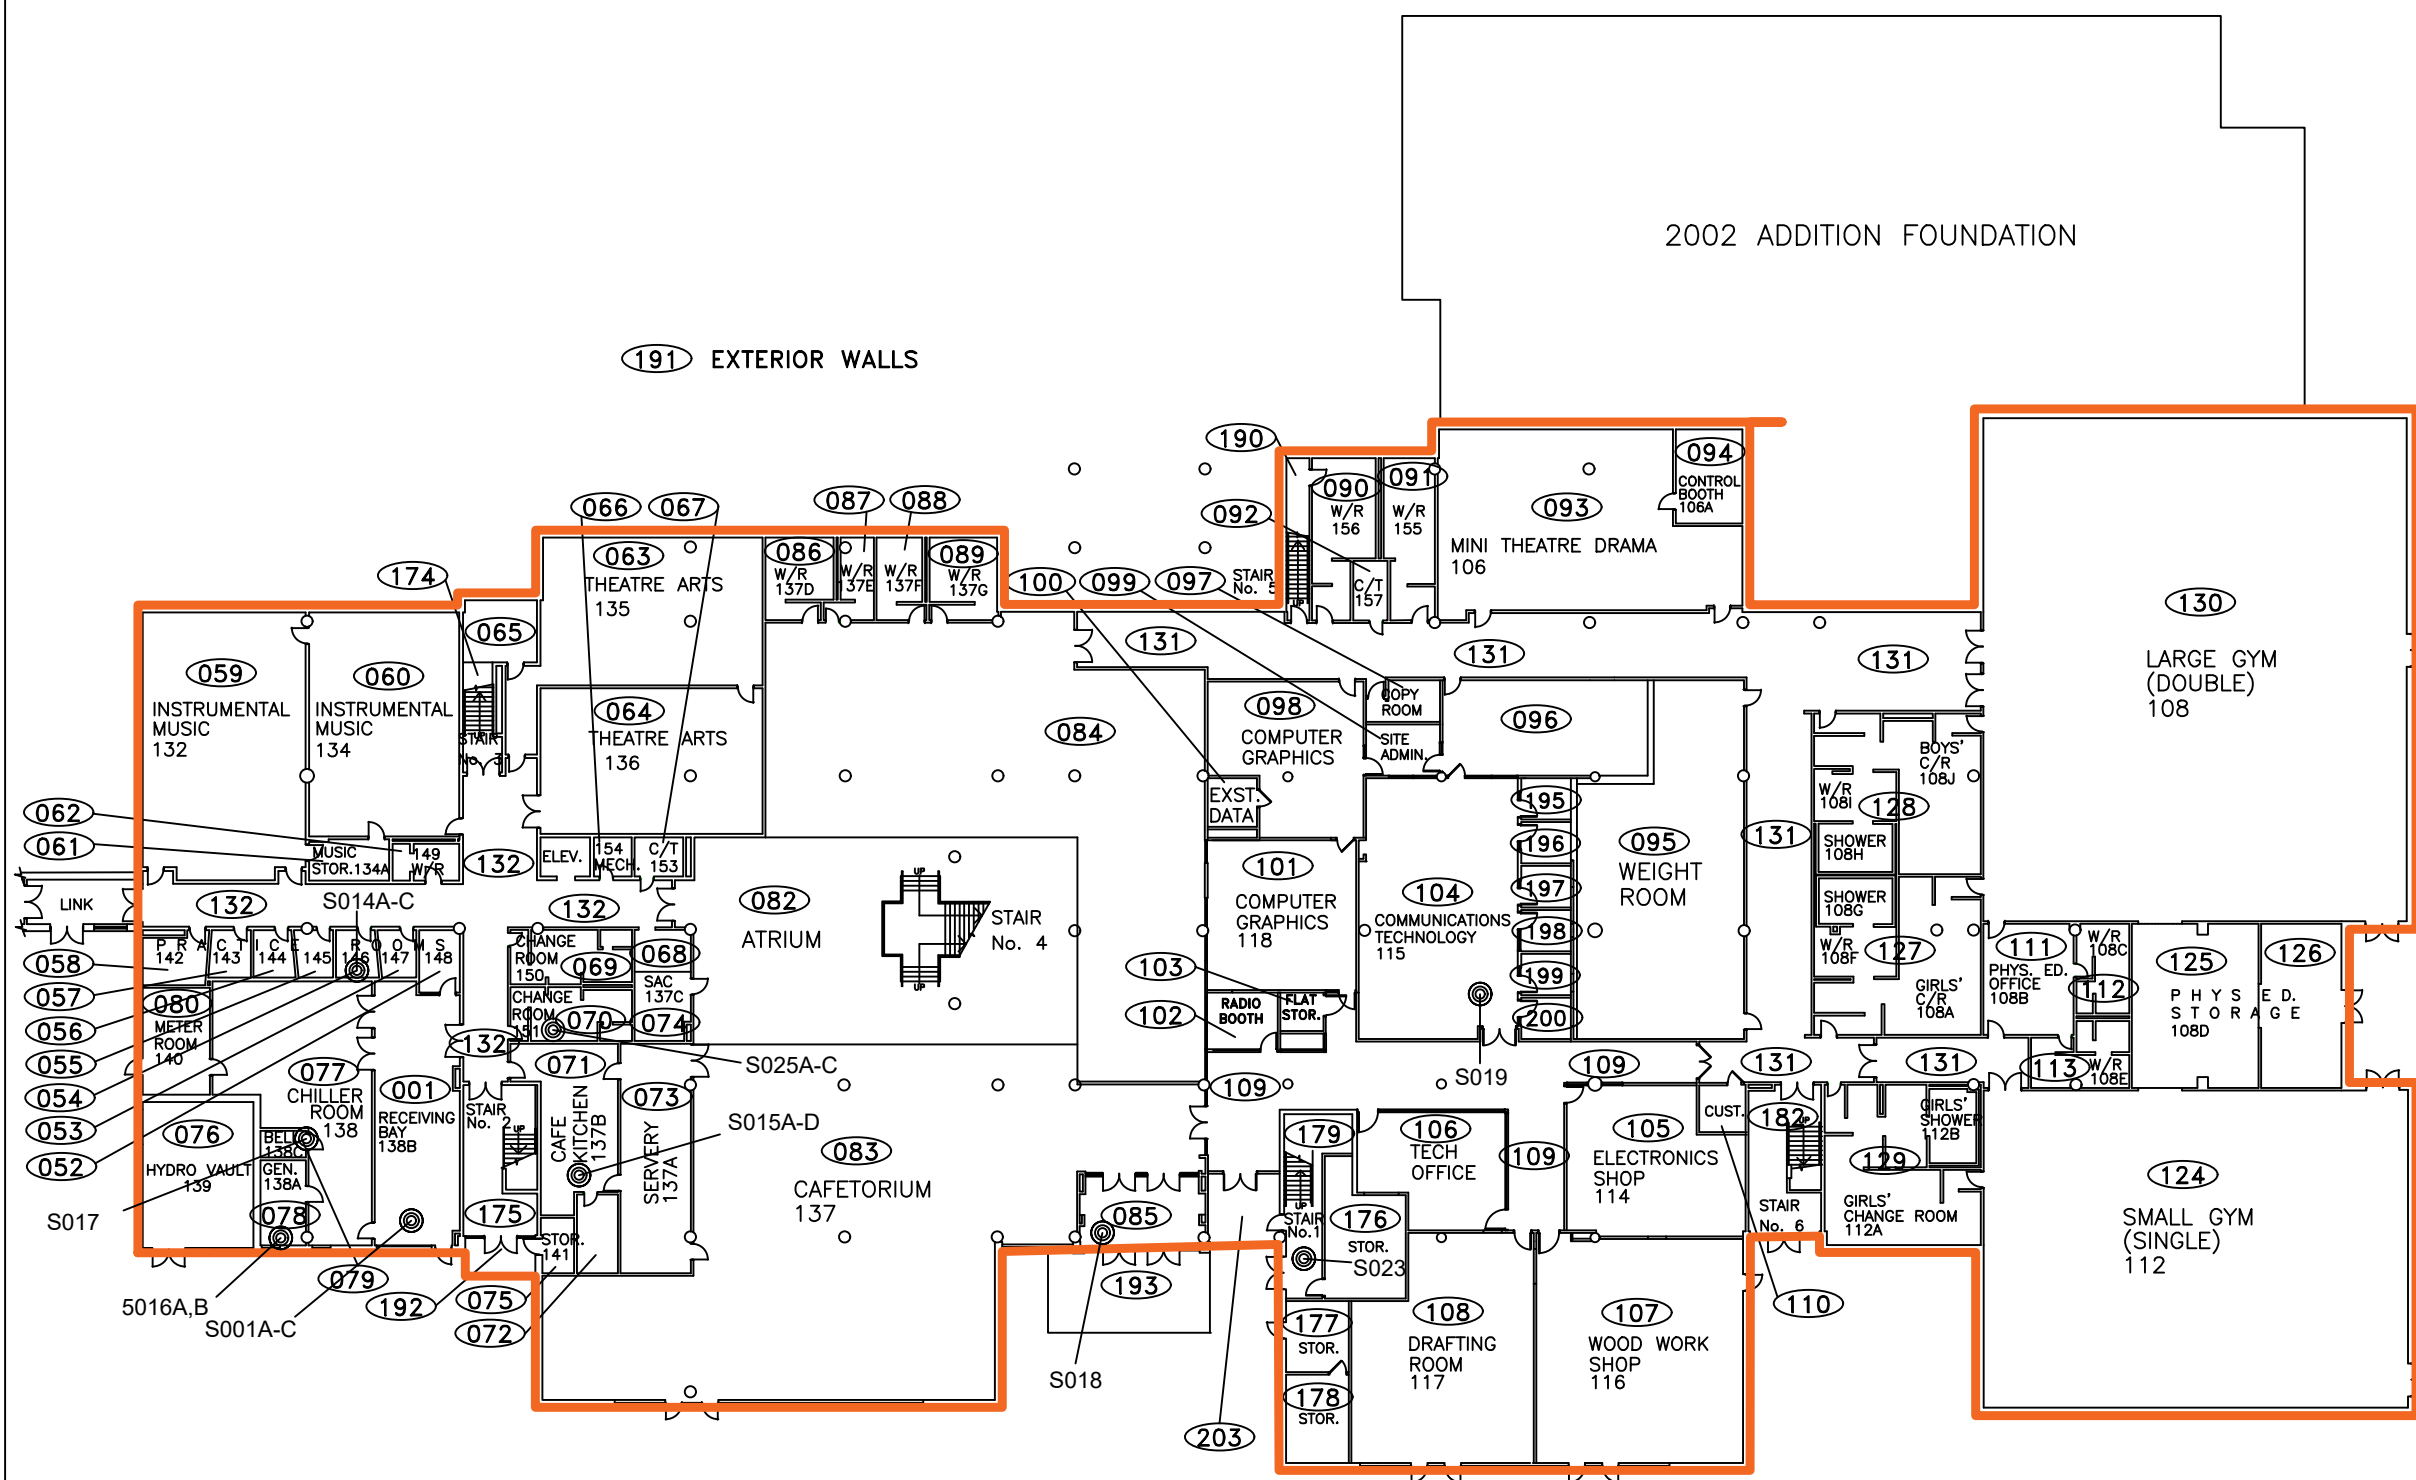

**Please Note:**  
Drywall Joint Compound (DJC) and Plaster has been identified as ASBESTOS CONTAINING throughout the building.

All information relating to room size and location is approximate and for visual aid only. ECOH does not guarantee the drawing to be complete, absolute, accurate or current. The drawing should not be used by any party in lieu of obtaining architectural drawings.

## Figure 1



Unionville High School

201 Town Centre Boulevard  
Unionville, Ontario

### Ground Floor Plan

CLIENT: York Region District School Board		
PROJECT NUMBER: 20381	DATE: August 2019	DRW BY: pp
CAD FILE: FIG1-3 P15785-38 -Unionville HS	SCALE: Not to Scale	CHK BY: AB





### Legend

- 01 HMIS Location Number
- NAR No Access to Room
- 1984 Construction Year
- 1988 Construction Year
- 2001 Construction Year
- Bulk Sample Location  
S0XX

**Please Note:**  
Drywall Joint Compound (DJC) and Plaster has been identified as ASBESTOS CONTAINING throughout the building.

All information relating to room size and location is approximate and for visual aid only. ECOH does not guarantee the drawing to be complete, absolute, accurate or current. The drawing should not be used by any party in lieu of obtaining architectural drawings.

### Figure 2



Unionville High School

201 Town Centre Boulevard  
Unionville, Ontario


### Second Floor Plan

CLIENT: York Region District School Board		
PROJECT NUMBER: 20381	DATE: August 2019	DRW BY: pp
CAD FILE: FIG1-3 P15785-38 -Unionville HS	SCALE: Not to Scale	CHK BY: AB



# NOT SURVEYED

# NOT SURVEYED

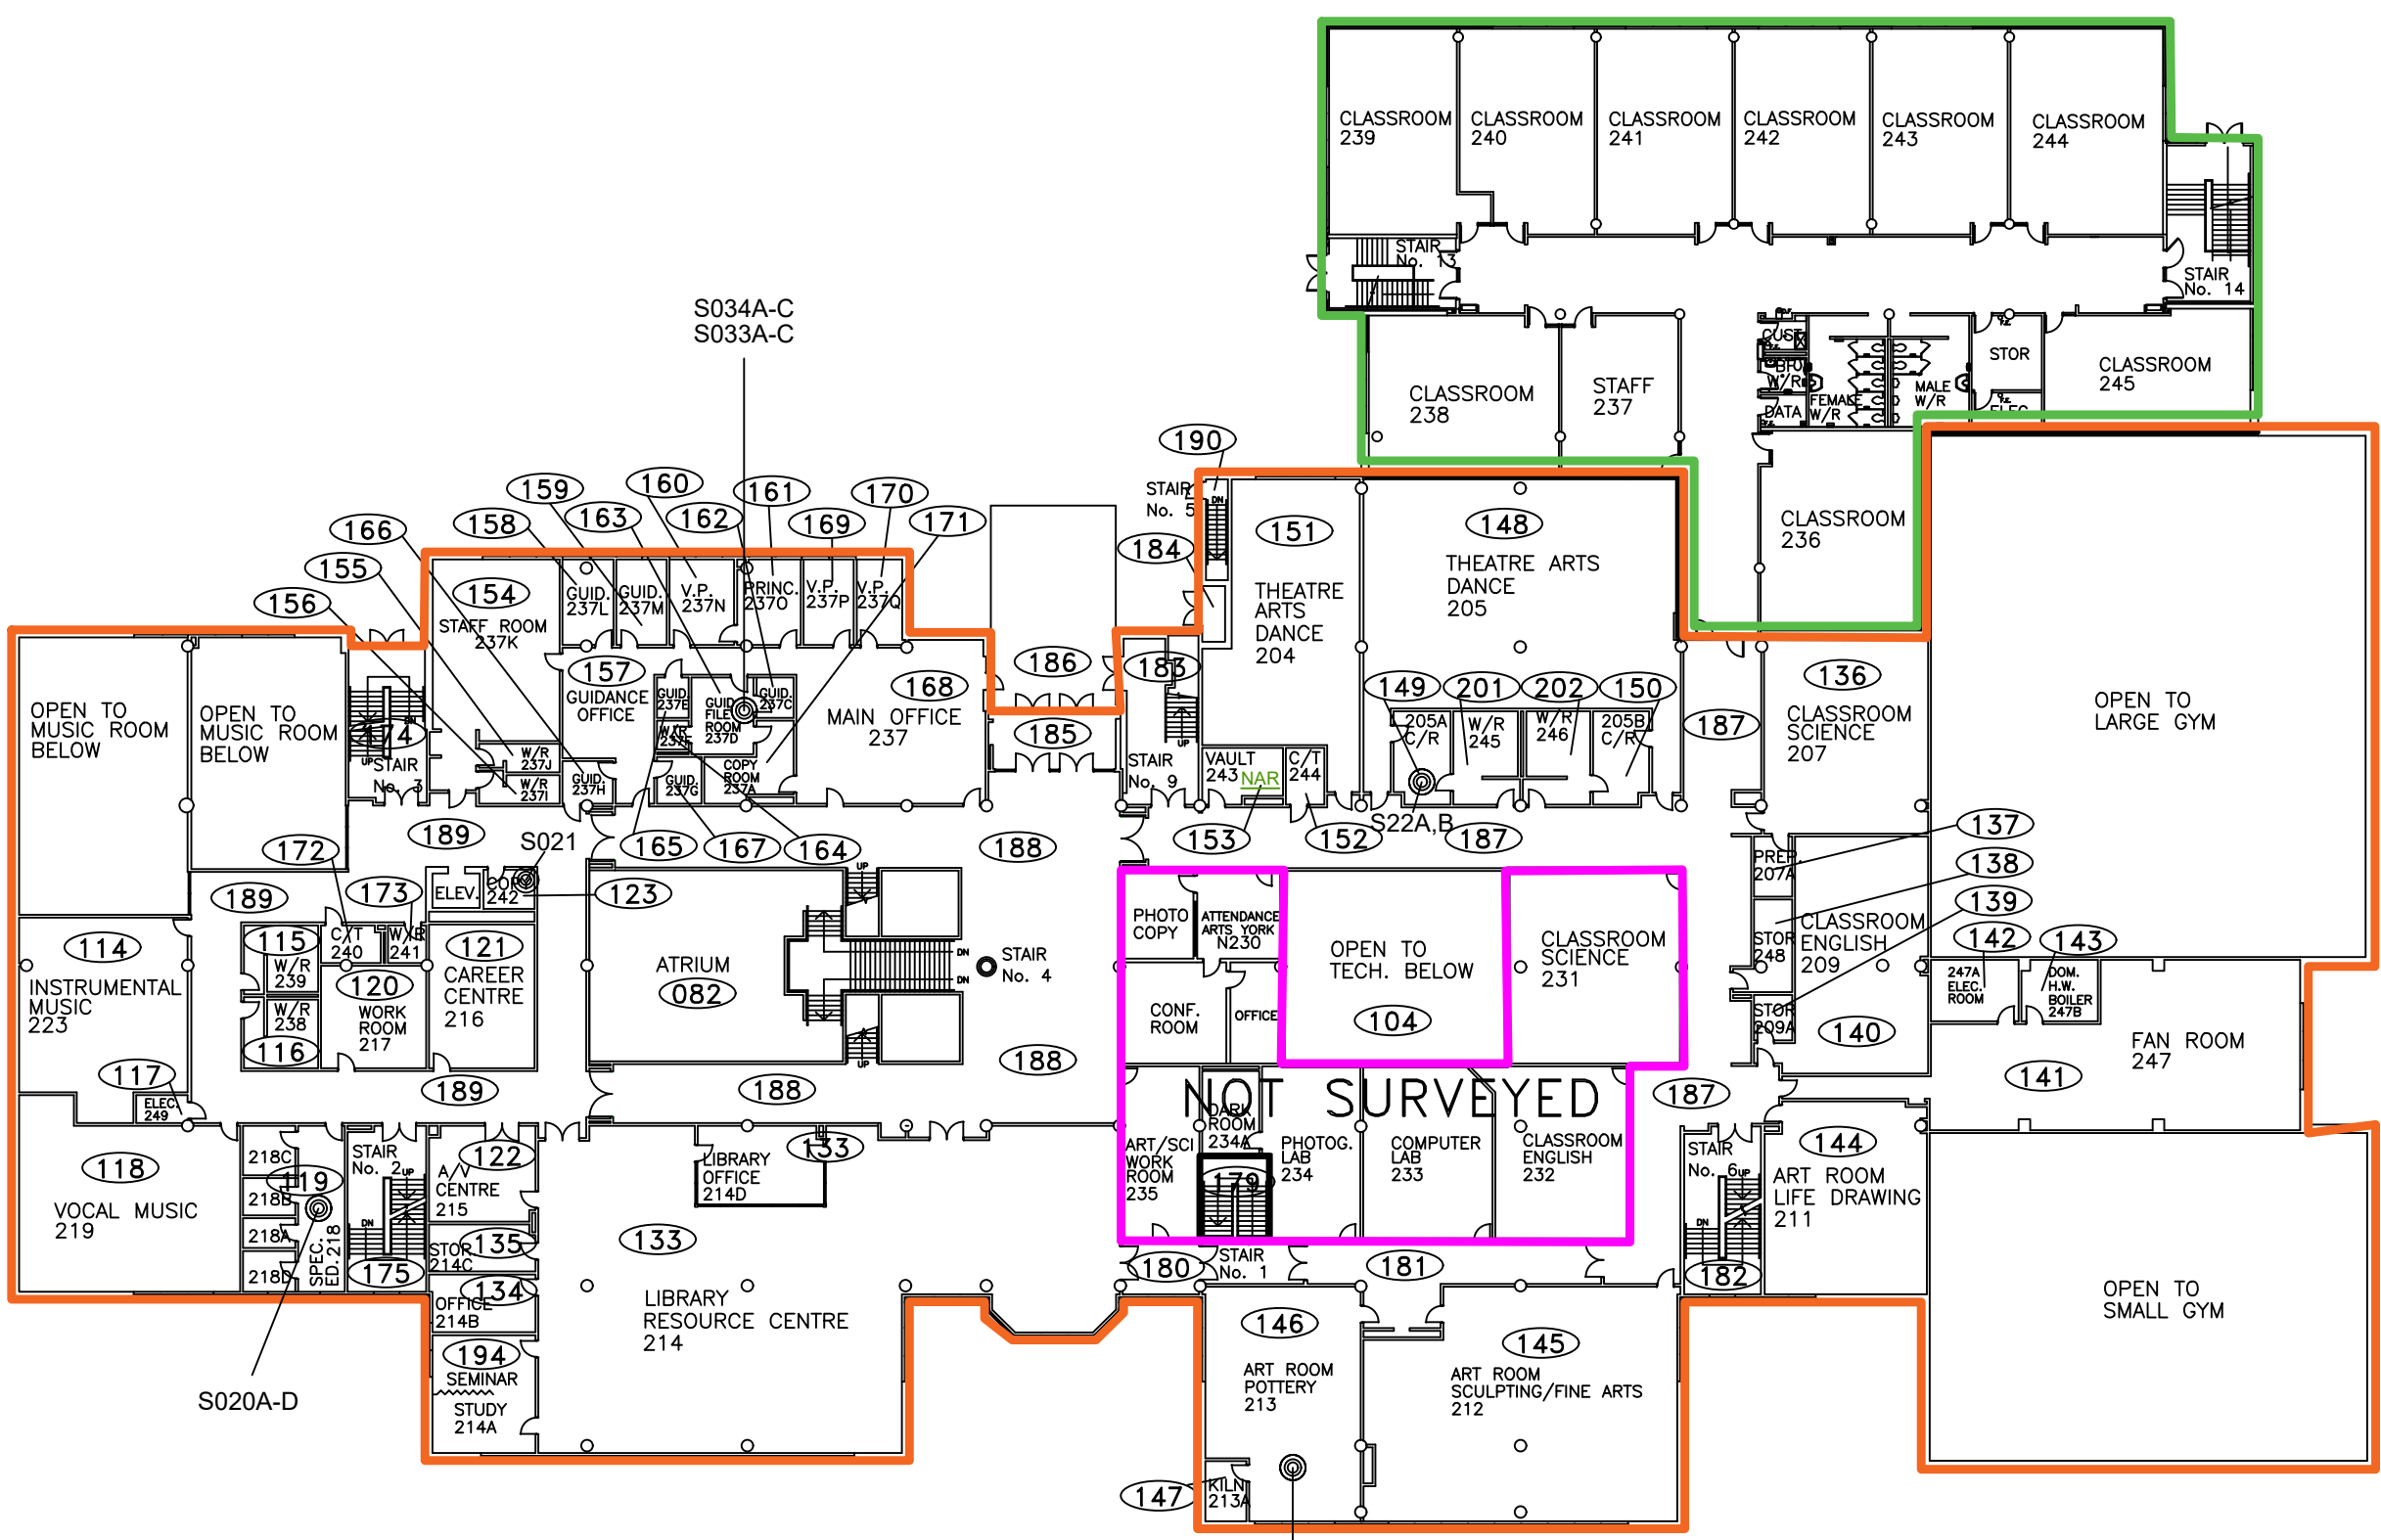




# Legend

- 01 HMIS Location Number
- NAR No Access to Room
- 1984 Construction Year
- 1988 Construction Year
- 2001 Construction Year
- ⊙ Bulk Sample Location S0XX

NOT SURVEYED

081 ROOFS

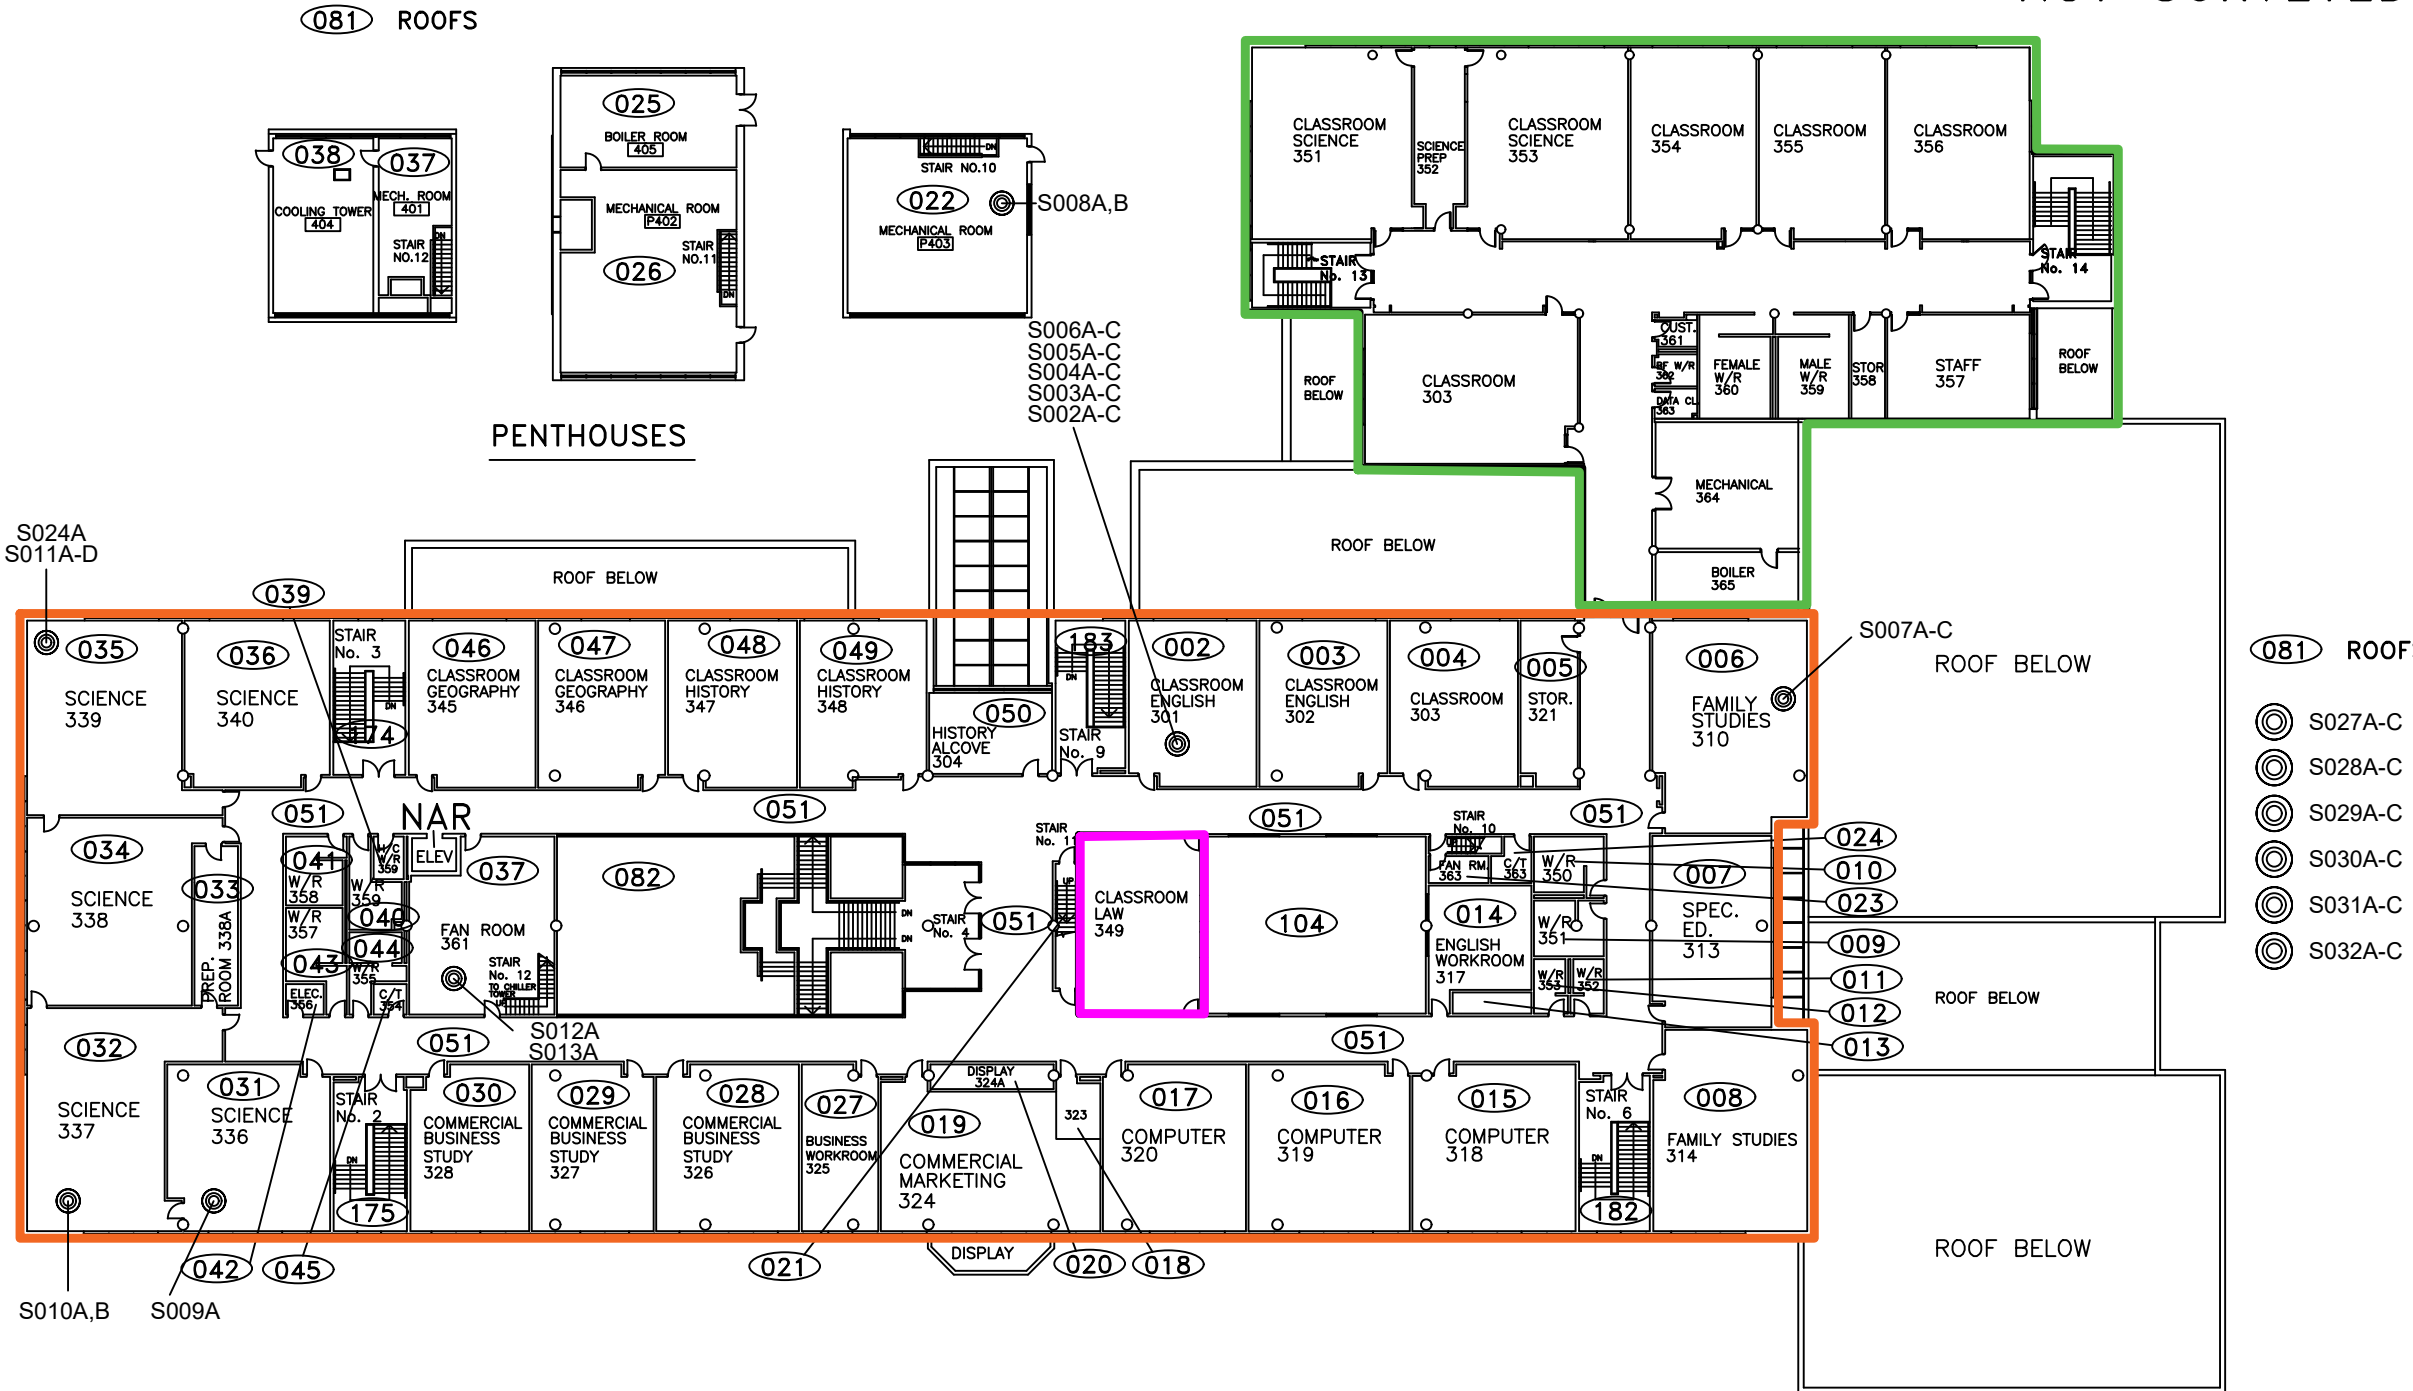

- ⊙ 081 ROOFS
- ⊙ S027A-C
- ⊙ S028A-C
- ⊙ S029A-C
- ⊙ S030A-C
- ⊙ S031A-C
- ⊙ S032A-C

**Please Note:**  
 Drywall Joint Compound (DJC) and Plaster has been identified as ASBESTOS CONTAINING throughout the building.

All information relating to room size and location is approximate and for visual aid only. ECOH does not guarantee the drawing to be complete, absolute, accurate or current. The drawing should not be used by any party in lieu of obtaining architectural drawings.

### Figure 3



Unionville High School

201 Town Centre Boulevard  
Unionville, Ontario

### Third Floor Plan

CLIENT:	York Region District School Board		
PROJECT NUMBER:	20381	DATE:	August 2019
		DRW BY:	pp
CAD FILE:	FIG1-3 P15785-38 -Unionville HS	SCALE:	Not to Scale
		CHK BY:	AB

