



NO.	DATE	DESCRIPTION
4	DEC 12	COMMUNITY CLASSROOM ADDITION
3	JUL 08	BBT ADDITION
2	AUG 06	GENERAL FMIS UPDATE
1	OCT 03	GENERAL FMIS UPDATE

REVISIONS

DRAWN BY	DCS	SCALE	NTS
CH'D BY		DWG.No.	E405-1
DATE	AUG. /08		



GROUND FLOOR PLAN of
MIDDLEFIELD COLLEGIATE INSTITUTE




2	JUL 08	BBT ADDITION
1	AUG 06	GENERAL FMIS UPDATE
NO.	DATE	DESCRIPTION

REVISIONS

DRAWN BY	DCS	SCALE	NTS
CH'D BY		DWG.No.	E405-2
DATE	AUG. /08		



SECOND FLOOR PLAN of
MIDDLEFIELD COLLEGIATE INSTITUTE

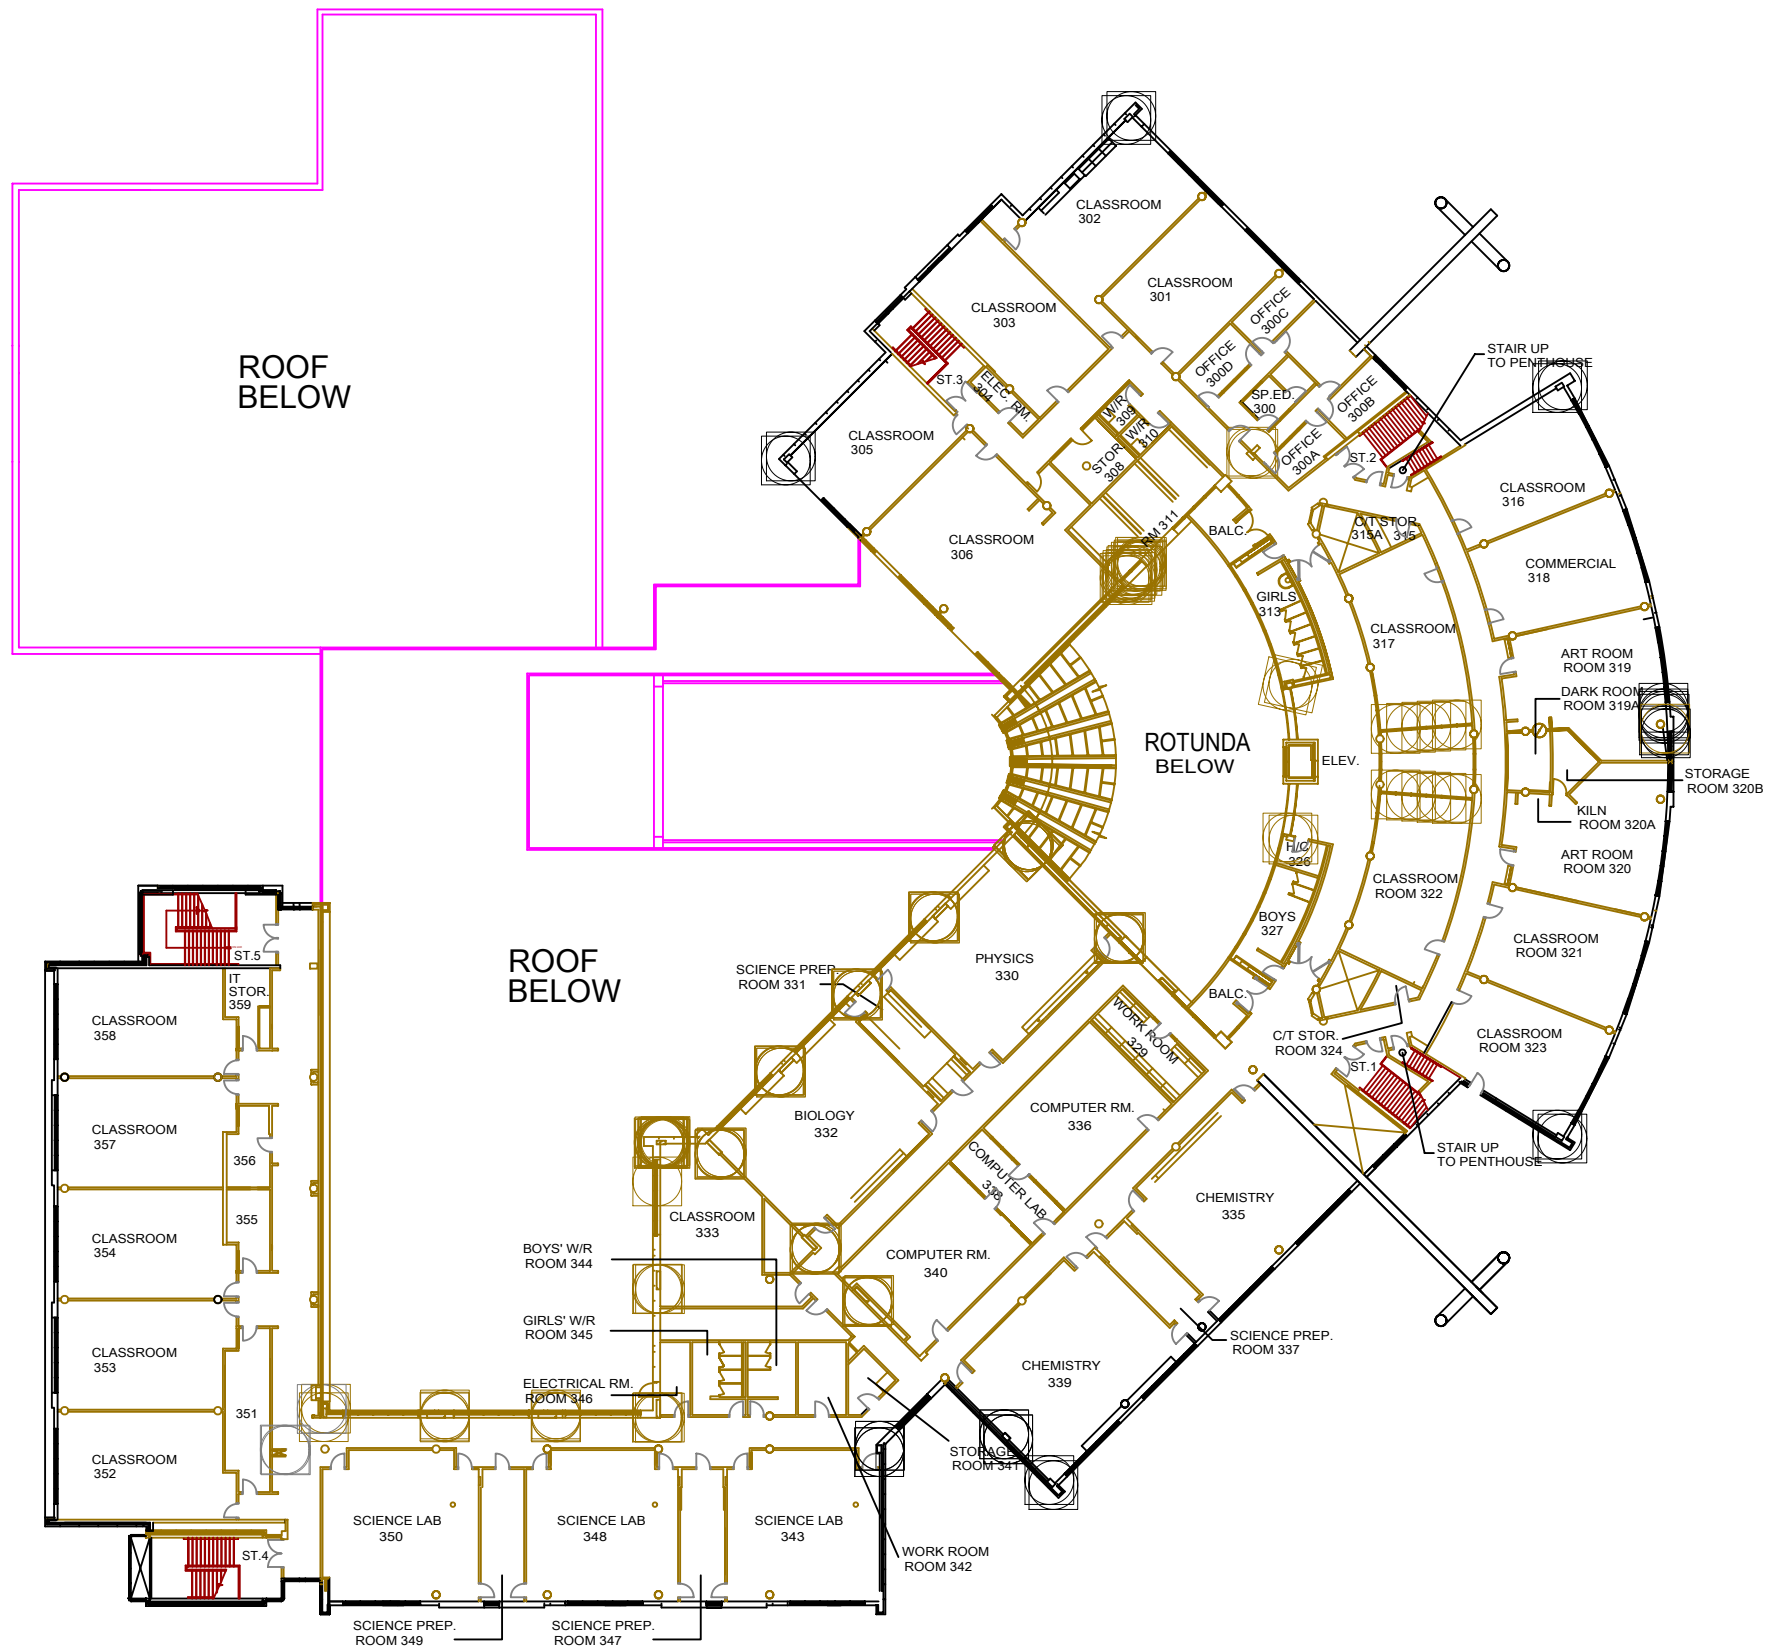

2	JUL 08	BBT ADDITION
1	AUG 06	GENERAL FMIS UPDATE
NO.	DATE	DESCRIPTION

REVISIONS

DRAWN BY	DCS	SCALE	NTS
CH'D BY		DWG.No.	E405-3
DATE	AUG. /08		



THIRD FLOOR PLAN of
MIDDLEFIELD COLLEGIATE INSTITUTE